

Proposed School for:
443 Leesville Road
Block:3902 Lot:58
Jackson Township
Ocean County, New Jersey


TABULATED AREAS

(REFER TO ENGINEERS SITE PLAN FOR FOOTPRINT S.F.)

BUILDING (HIGH SCHOOL)

30 CLASSROOMS
 10 OFFICES

Sheet List	
Z-1	Cover Sheet, Key Plan and First Floor Plan
Z-2	Second Floor & Basement Plans
Z-3	Building Elevations

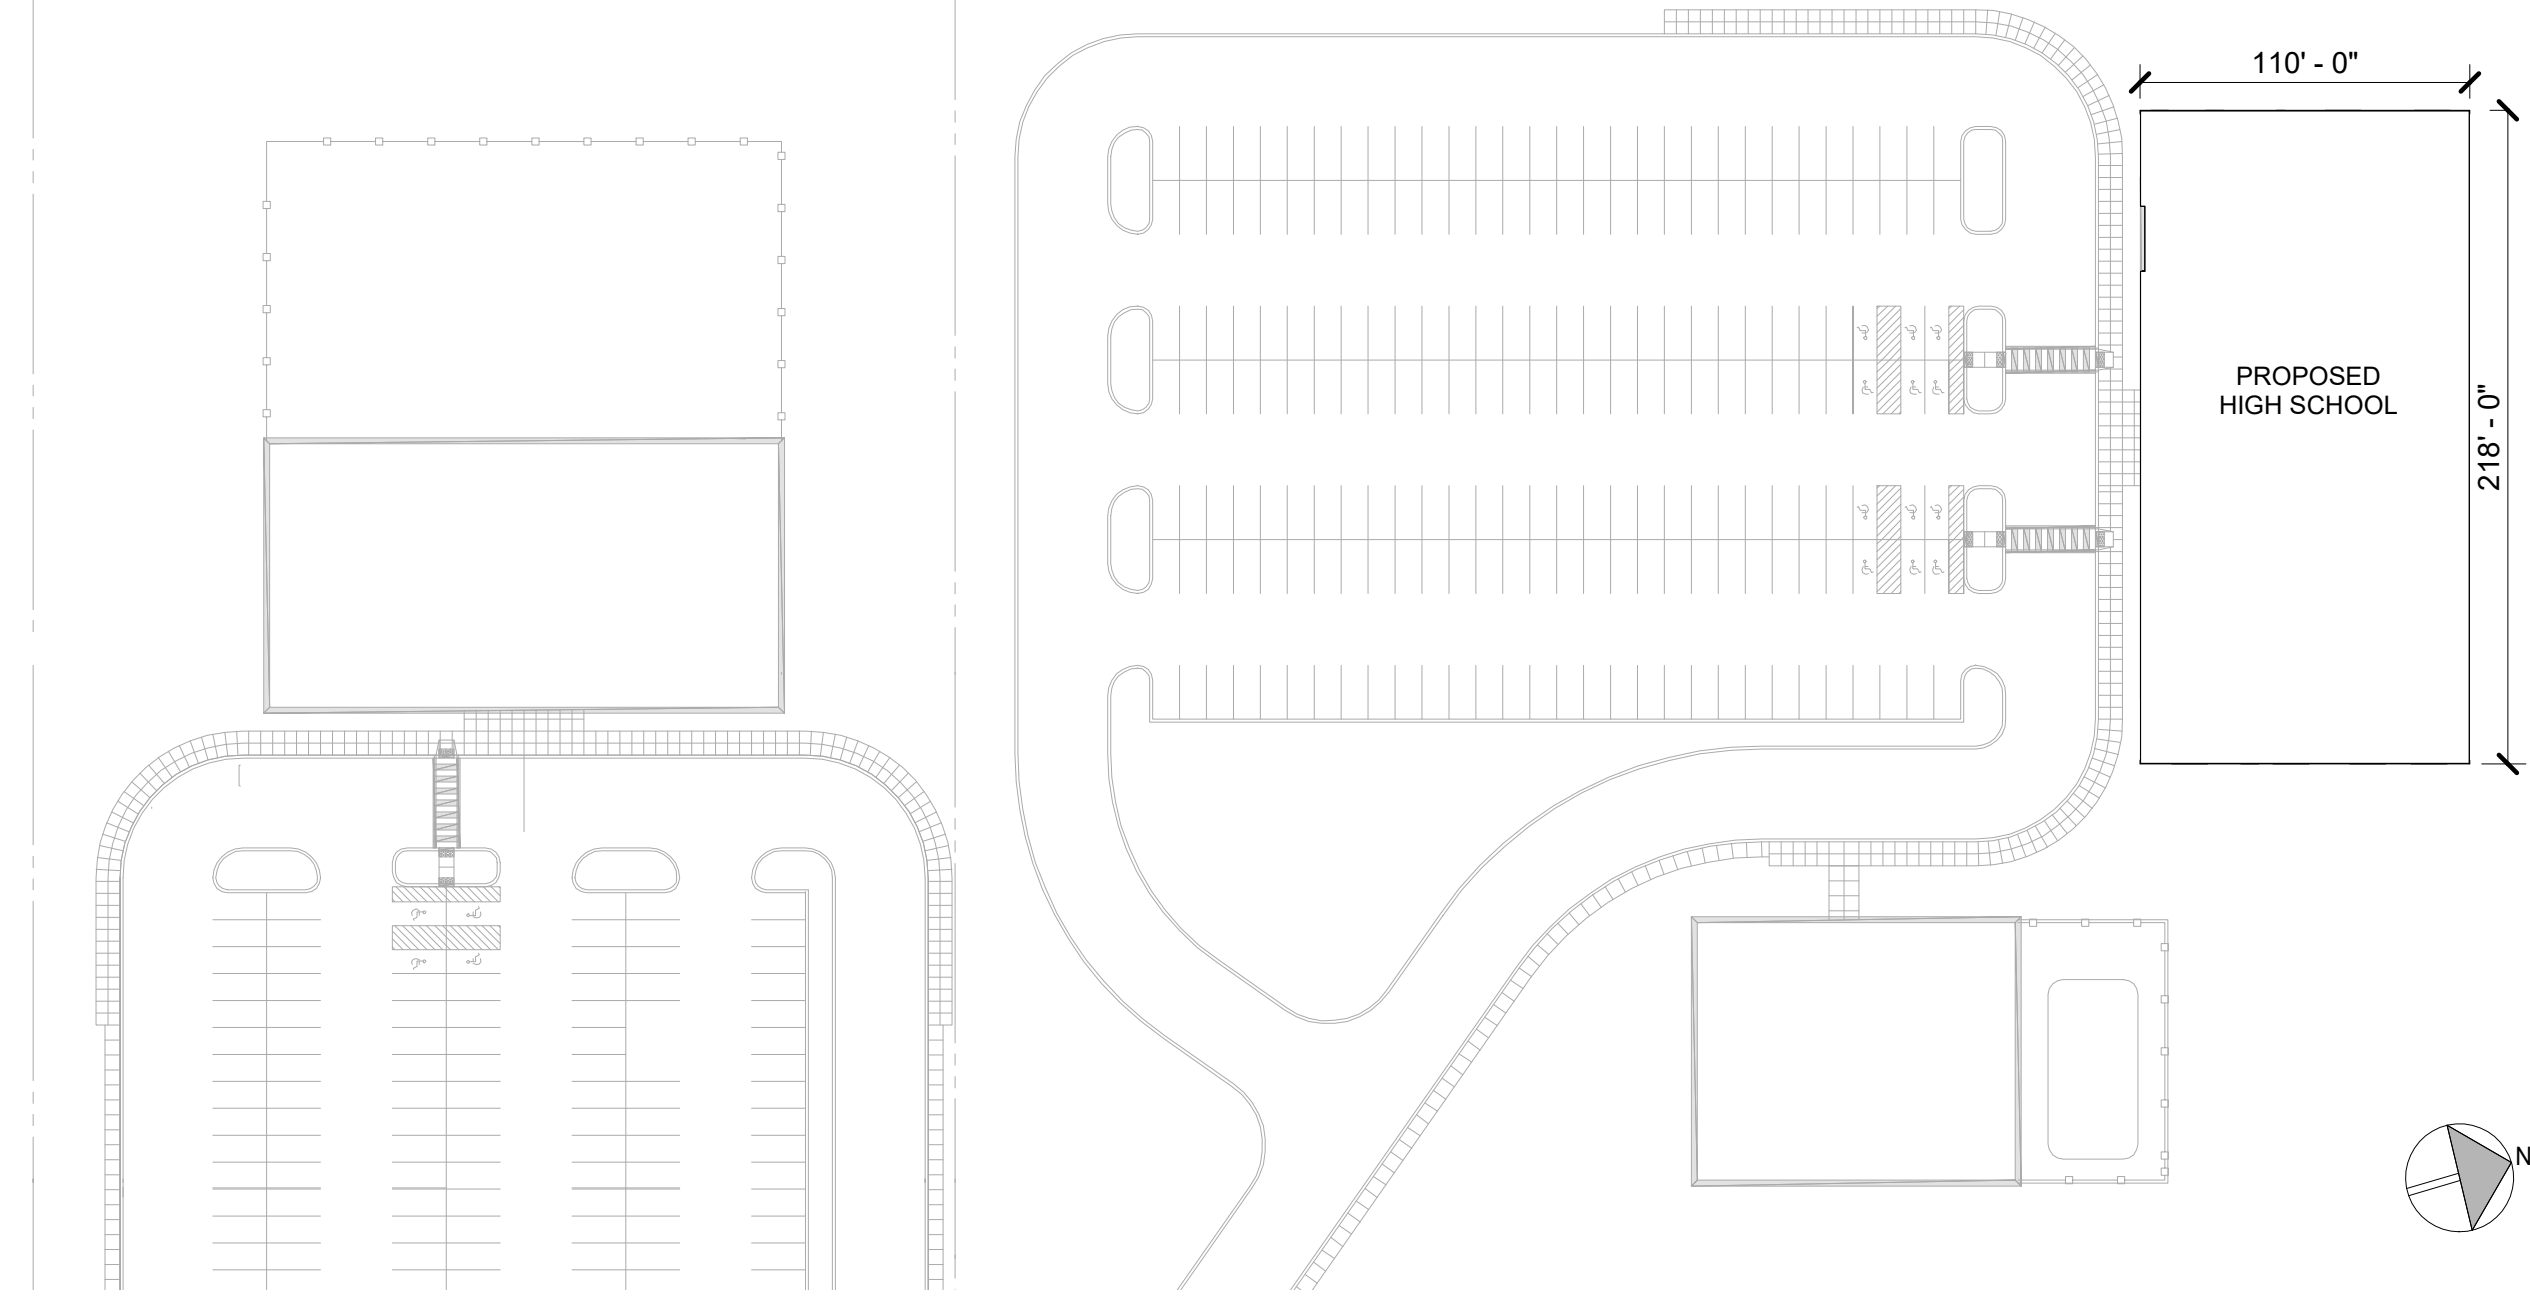

Key Plan

Scale: 1/64" = 1'-0"




First Floor Plan

Scale: 3/32" = 1'-0"

FOR ZONING PERMIT ONLY, NOT FOR CONSTRUCTION

Proposed School for:
443 Leesville Road
 Block:3902 Lot:58
 Jackson Township
 Ocean County, New Jersey

317 Monmouth Avenue
 Suite 207
 Phone: (732) 961-1202
 Fax: (732) 961-1203

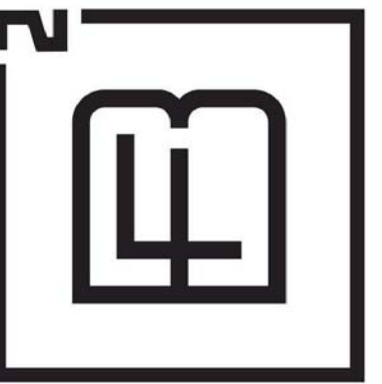

Brian S. Flannery AIA 13059

No	Date	Description

REVISION LEGEND

Cover Sheet, Key Plan and First Floor Plan

JOB #:	21CN8505
DWN:	AR/MR
CHK:	BF
DATE:	10/28/2021


DRAWING NO.
Z-1

110' - 0" OVERALL BUILDING DEPTH



Second Floor Plan
Scale: 3/32" = 1'-0"

218' - 0" OVERALL BUILDING WIDTH

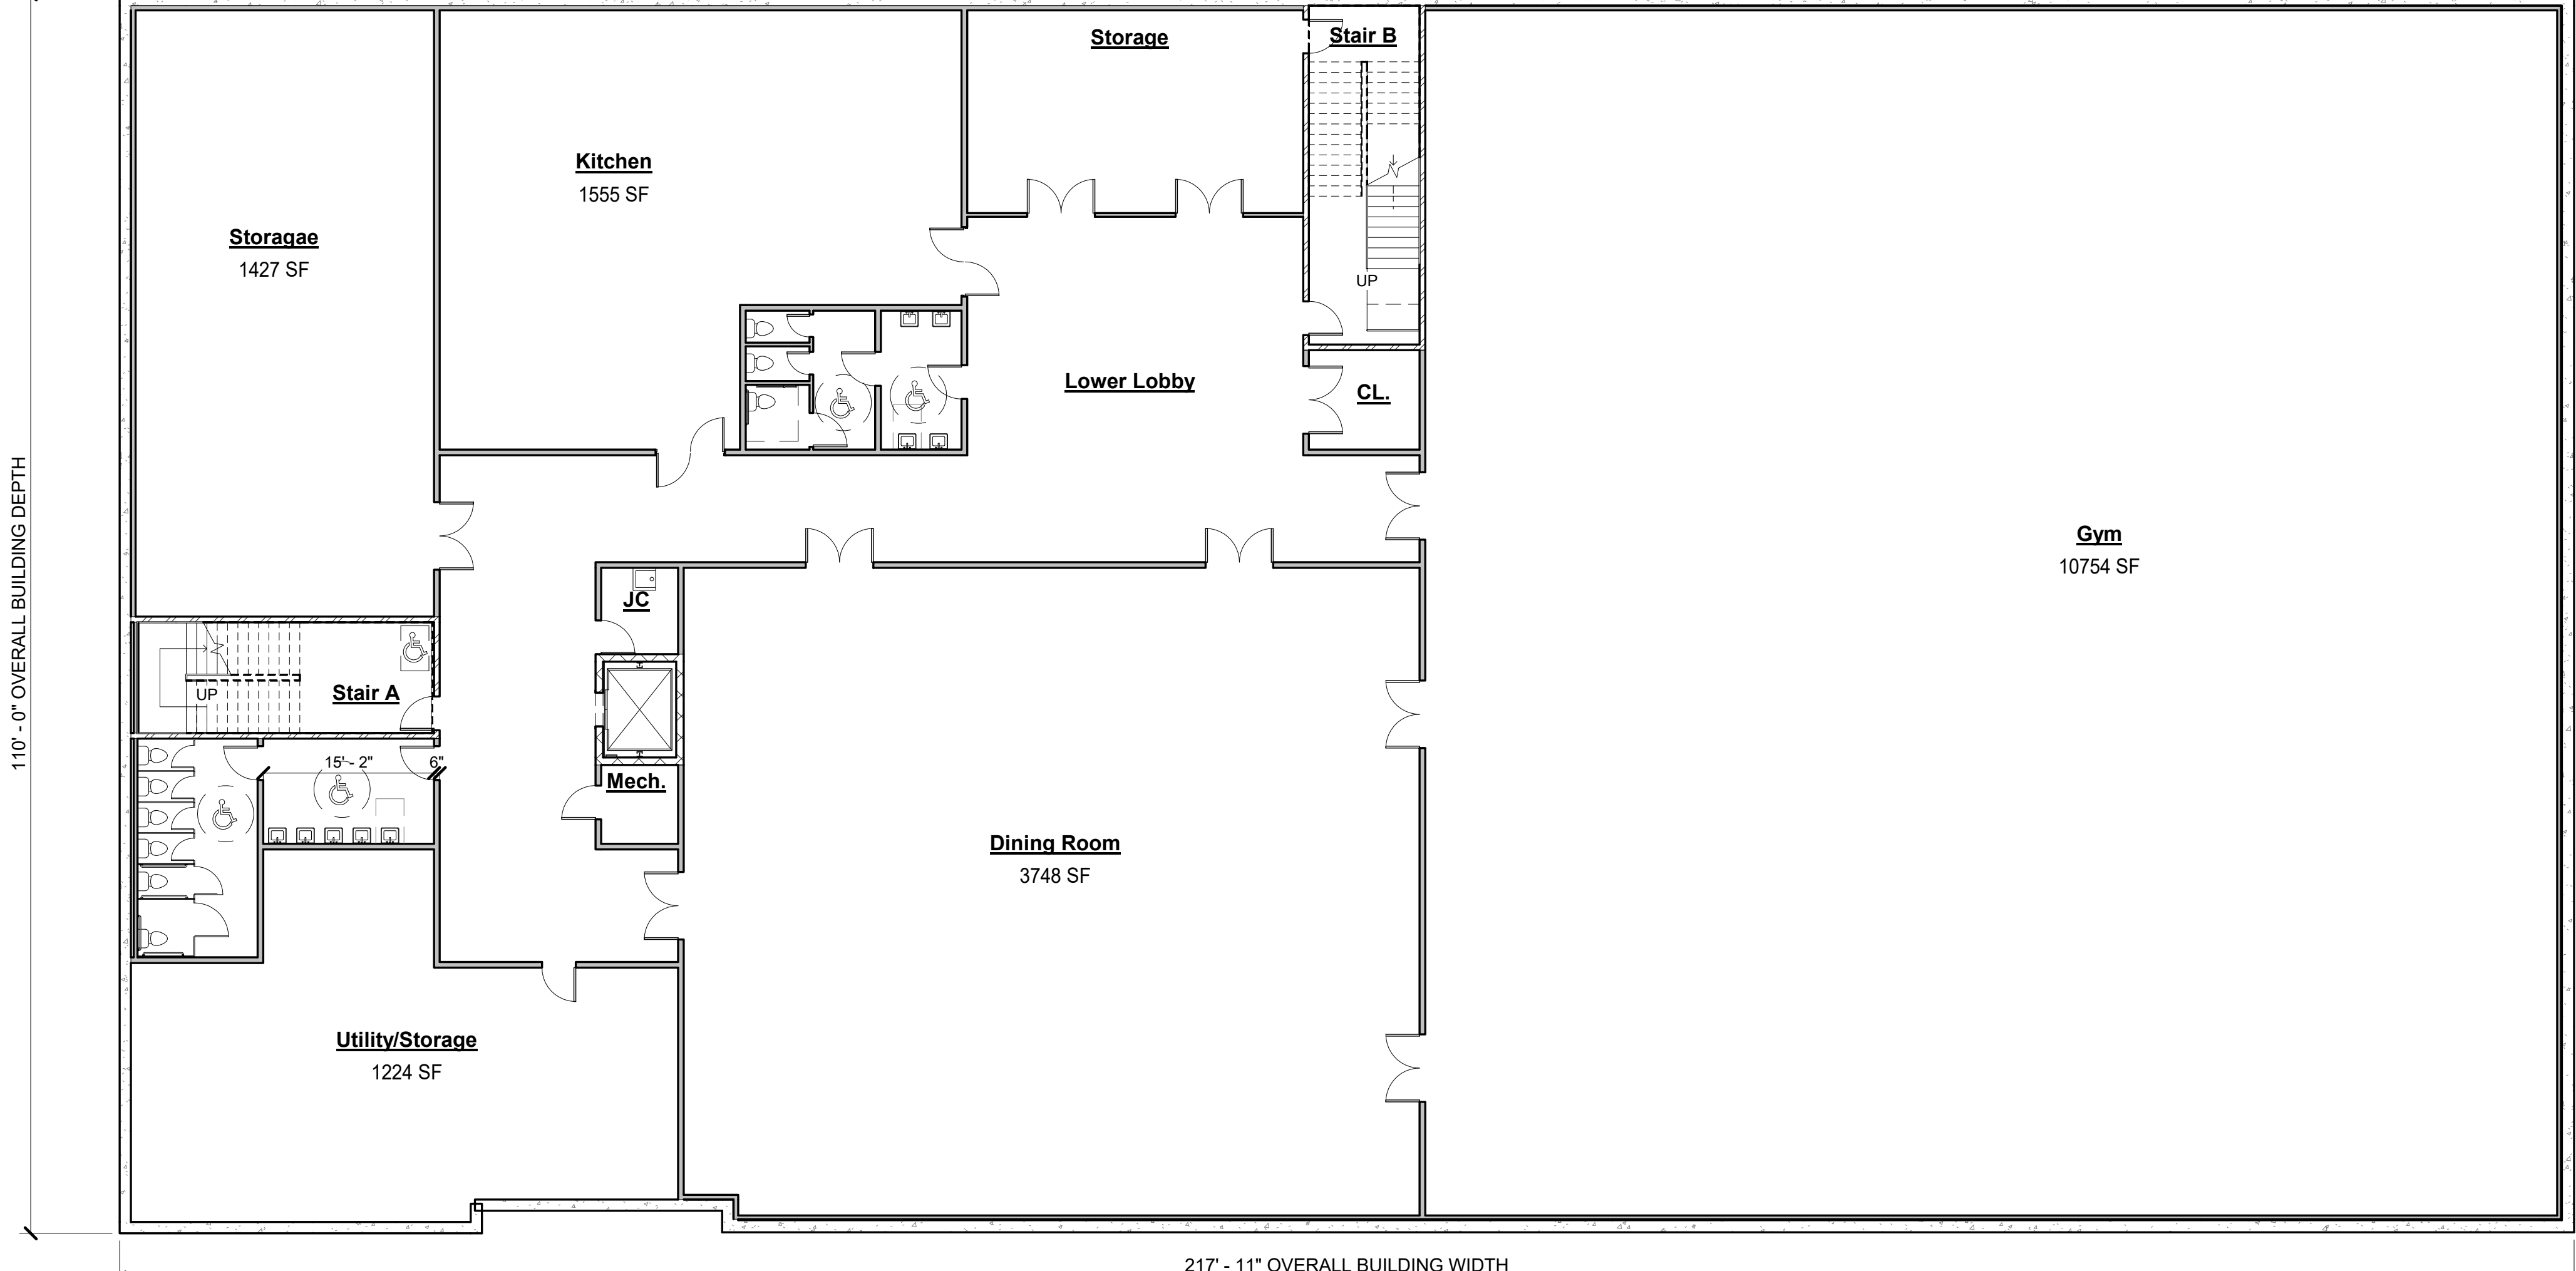

Basement Plan
Scale: 3/32" = 1'-0"

FOR ZONING PERMIT ONLY, NOT FOR CONSTRUCTION

317 Monmouth Avenue
Suite 207
Phone: (732) 961-1202
Fax: (732) 961-1203
Brian S. Flannery AI 13059



Proposed School for:
443 Leesville Road
Jackson Township
Block: 3902 Lot: 58
Ocean County, New Jersey


REVISION LEGEND	
No.	Date

Second Floor & Basement Plans


JOB #:	21CN8505
DWN:	AR/MR
CHK:	BF
DATE:	10/28/2021

DRAWING NO.
Z-2


10/28/2021 11:58:31 AM
W:\Client\Files\Z1\Commercial\New Construction\21CN8505 - 443 Leesville\Architectural\Revit\Leesville Rd Campus HS_Z1.rvt

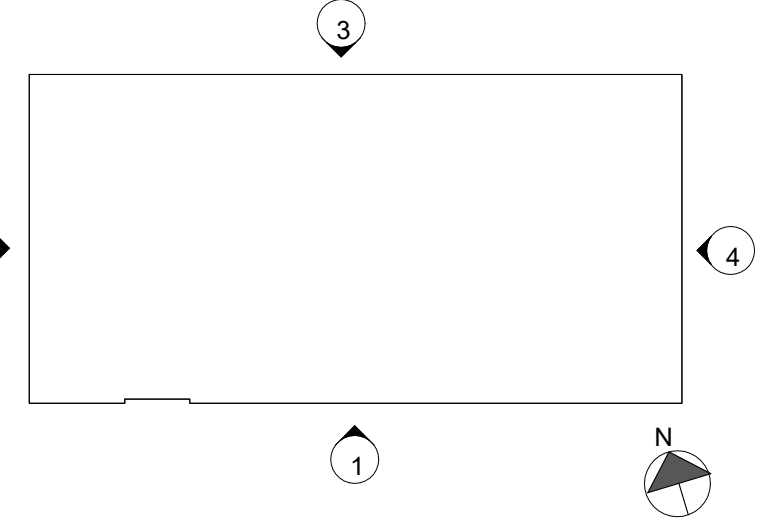


Key Plan
Scale: 1/64" = 1'-0"

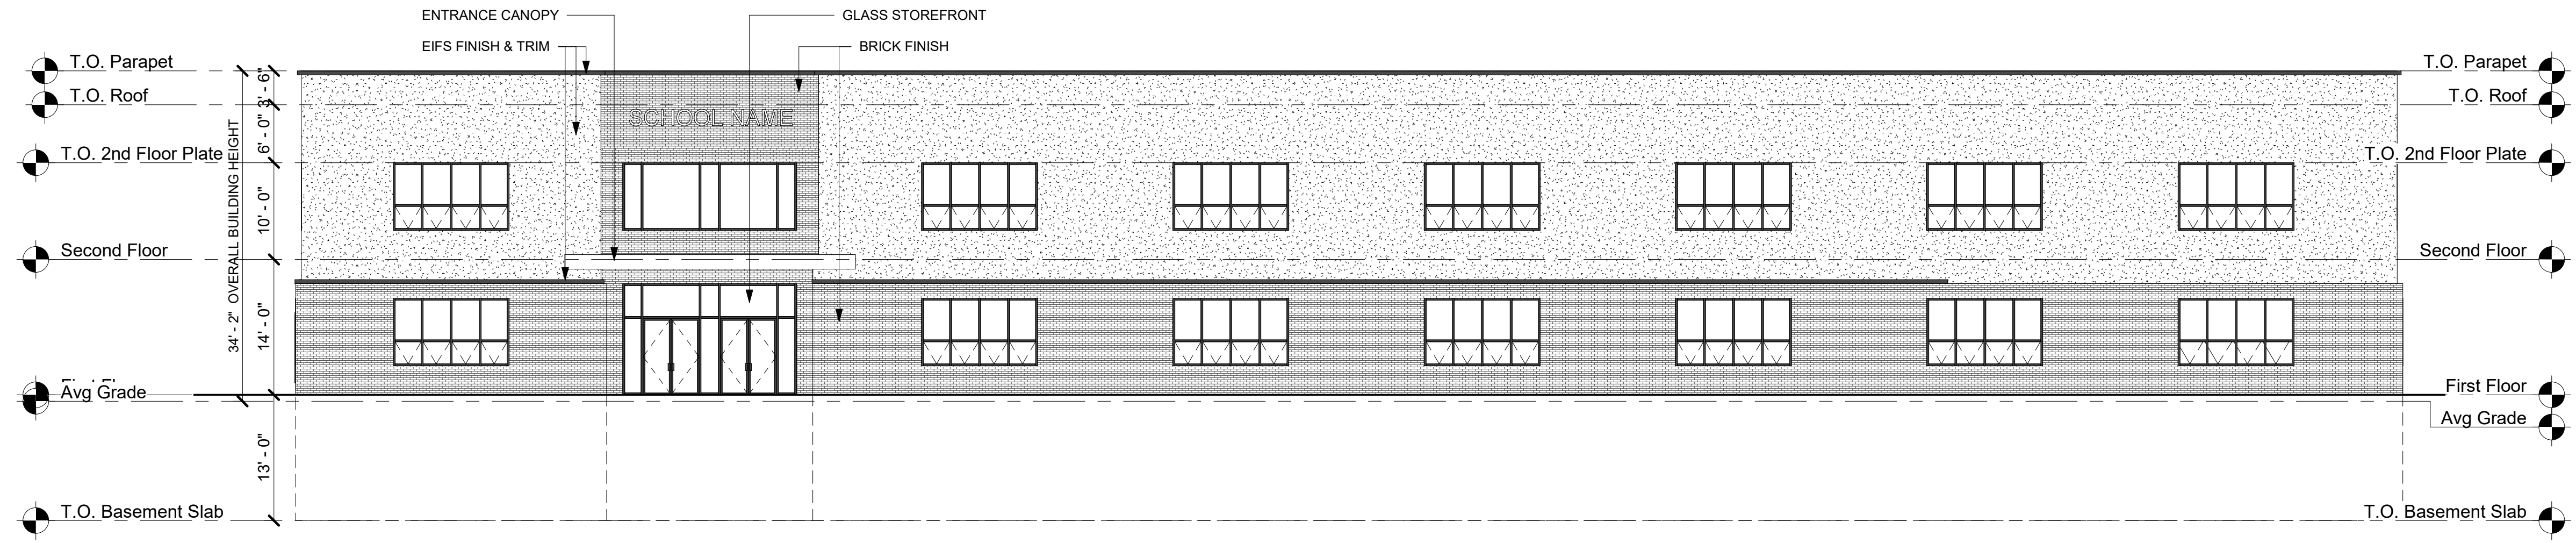


Front Elevation (South)
Scale: 3/32" = 1'-0"

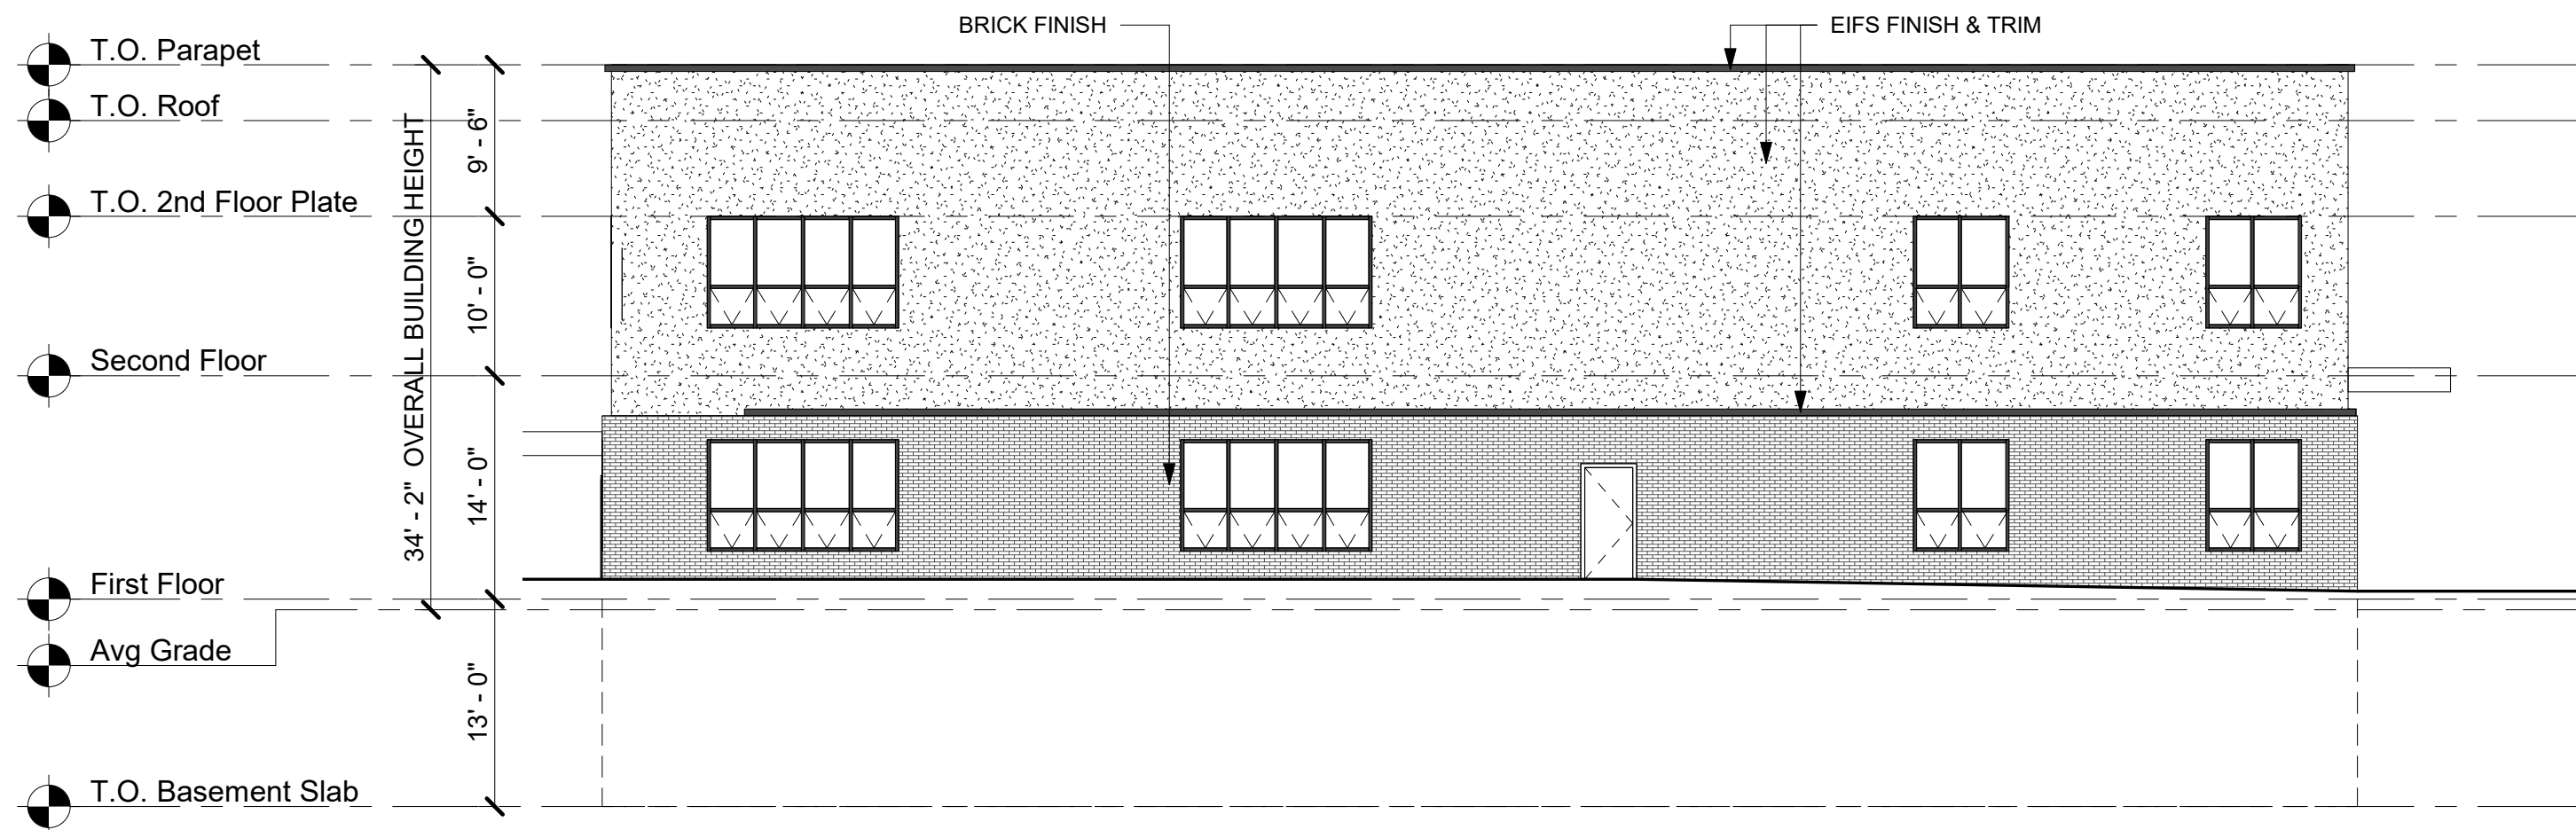

Left Side Elevation (West)
Scale: 3/32" = 1'-0"

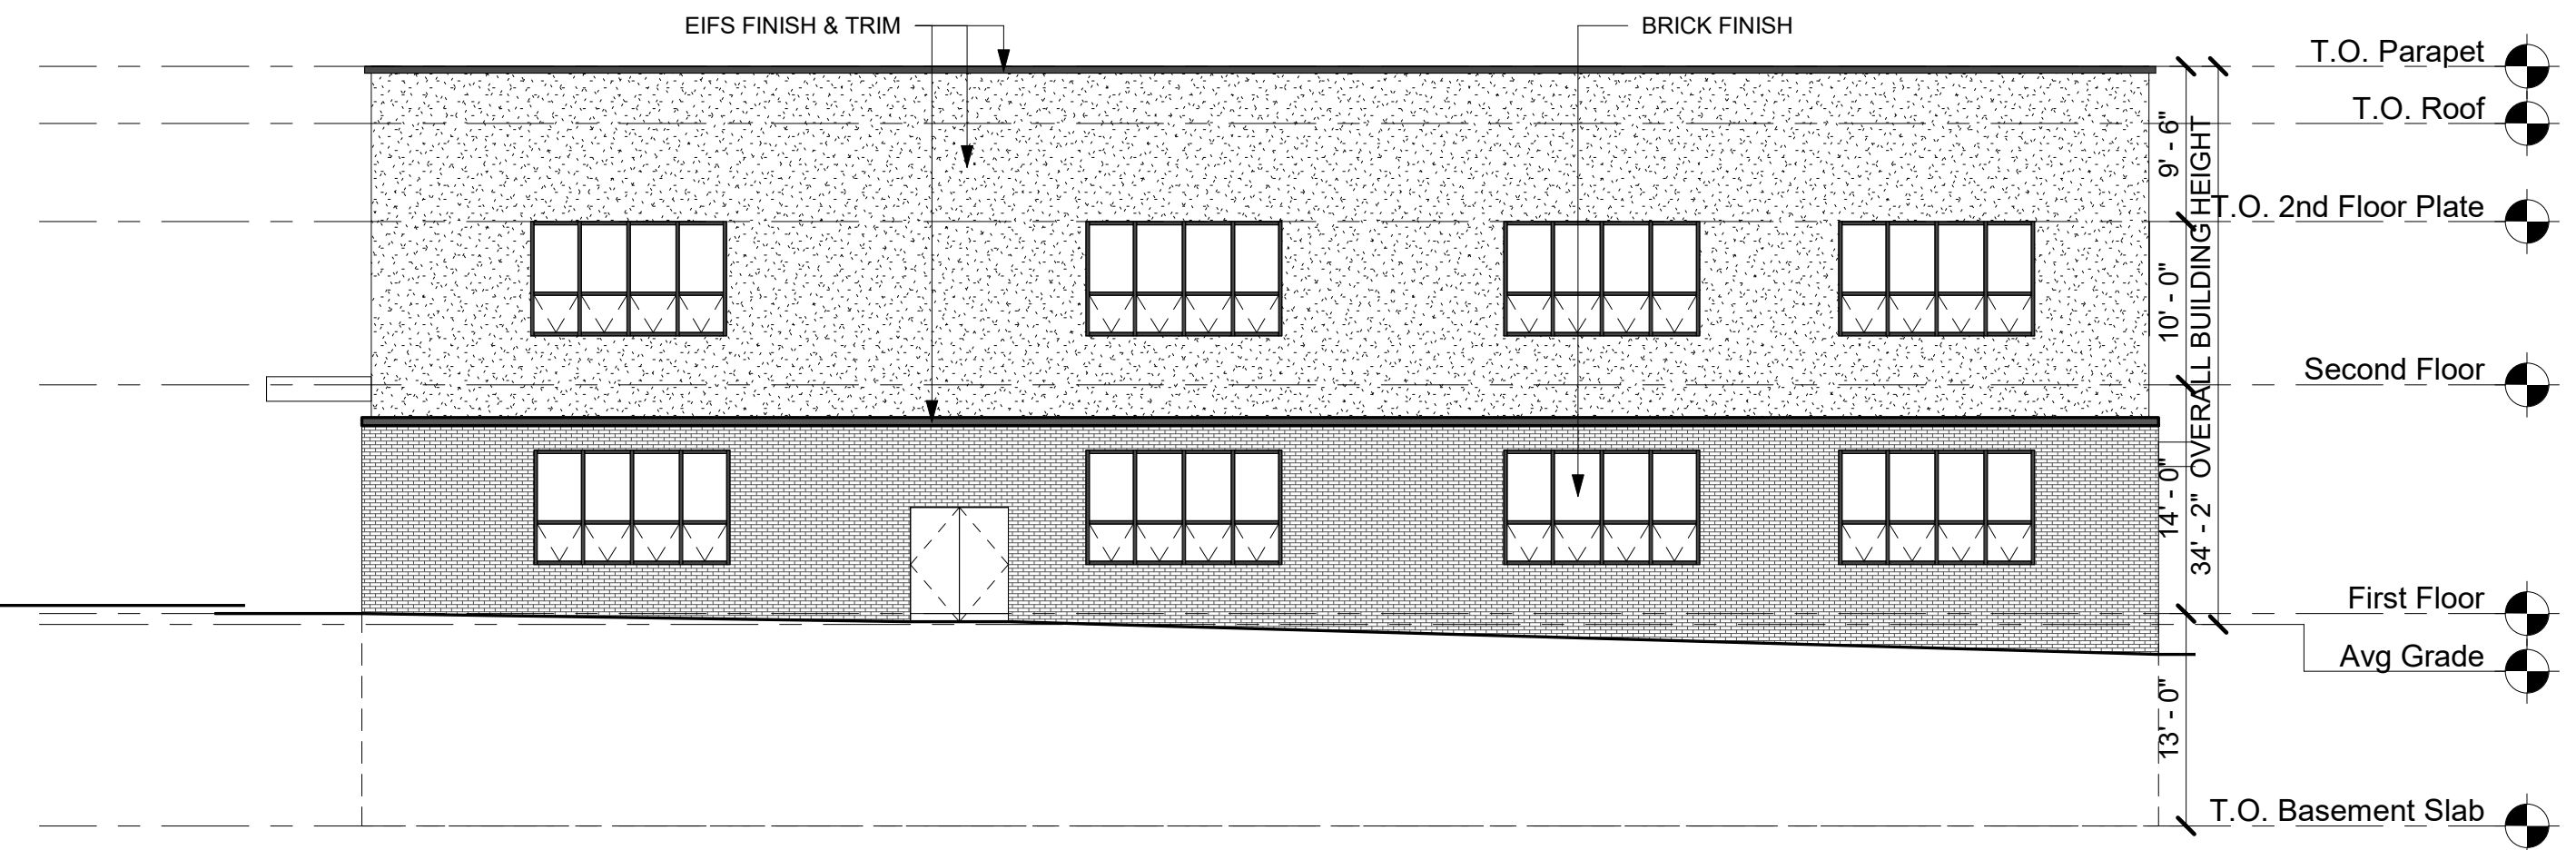

Right Side Elevation (East)
Scale: 3/32" = 1'-0"

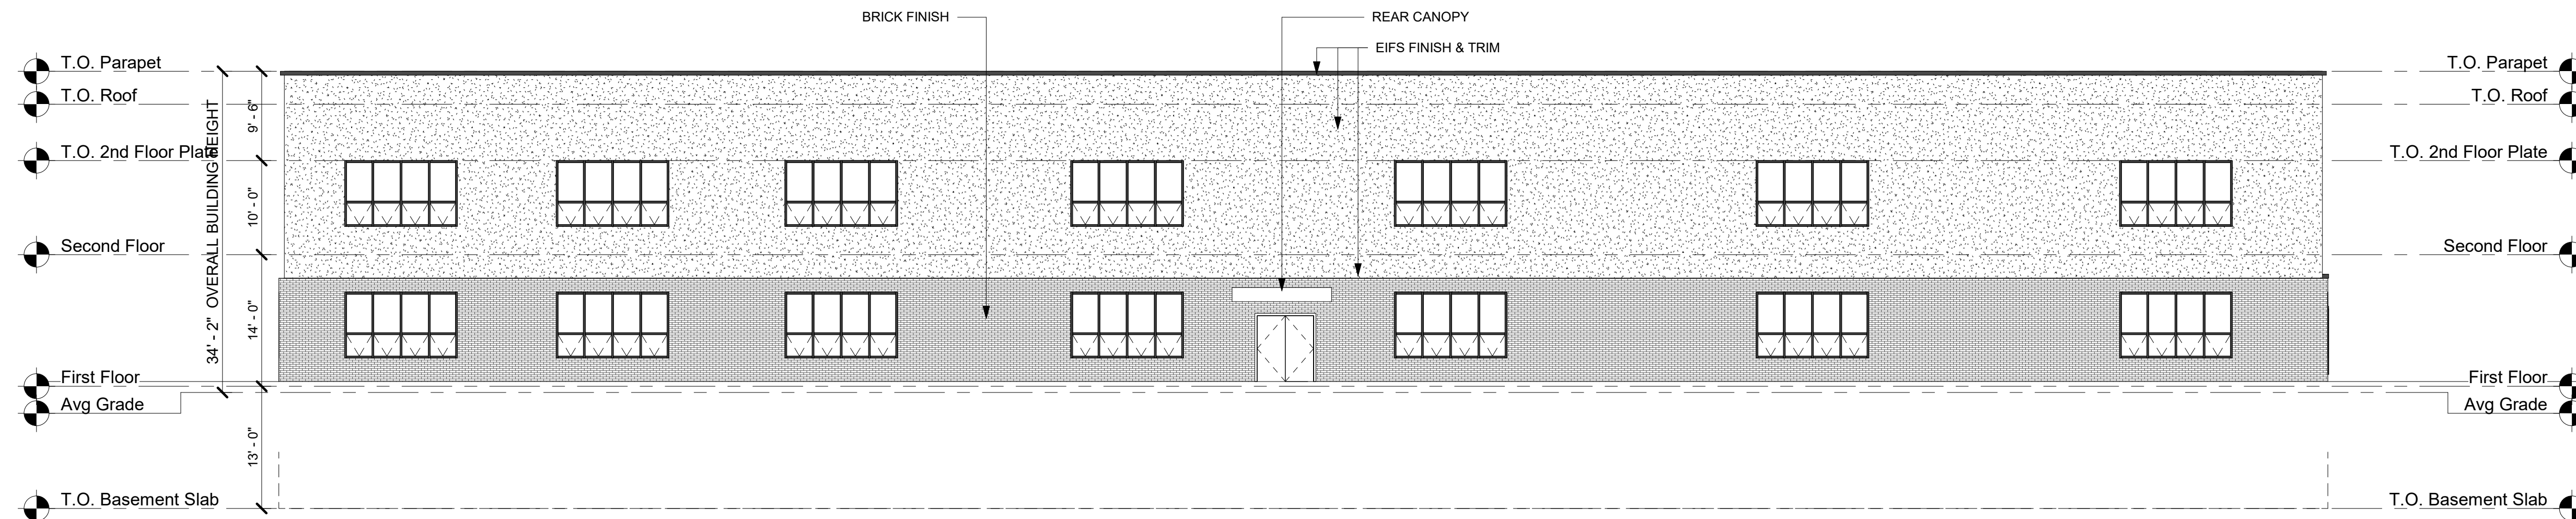

Rear Elevation (North)
Scale: 3/32" = 1'-0"

FOR ZONING PERMIT ONLY, NOT FOR CONSTRUCTION

317 Monmouth Avenue
Suite 207
Phone: (732) 961-1202
Fax: (732) 961-1203
Brian S. Flannery AI 13059



Proposed School for:

443 Leesville Road

Block: 3902 Lot: 58
Ocean County, New Jersey
Jackson Township

REVISION LEGEND	
No.	Date

Building Elevations

JOB #: 21CN8505
DWN: AR/MR
CHK: BF
DATE: 10/28/2021

DRAWING NO.
Z-3

10/28/2021 11:58:36 AM
W:\Client Files\21\Commercial\New Construction\21CN8505 - 443 Leesville\Architectural\Revit\Leesville Rd Campus HS_Z1.rvt