


Three Proposed Schools for: 443 Leesville Road Block:3902 Lot:58 Jackson Township Ocean County, New Jersey

TABULATED AREAS

(REFER TO ENGINEERS SITE PLAN FOR FOOTPRINT S.F.)

BUILDING 1 (ELEMENTARY)	BUILDING 2 (ELEMENTARY)	BUILDING 3 (ELEMENTARY)
30 CLASSROOMS 10 OFFICES	30 CLASSROOMS 10 OFFICES	30 CLASSROOMS 10 OFFICES

Sheet List	
Z-1	Cover Sheet, Key Plan and First Floor Plan
Z-2	Second Floor & Basement Plans
Z-3	Building Elevations

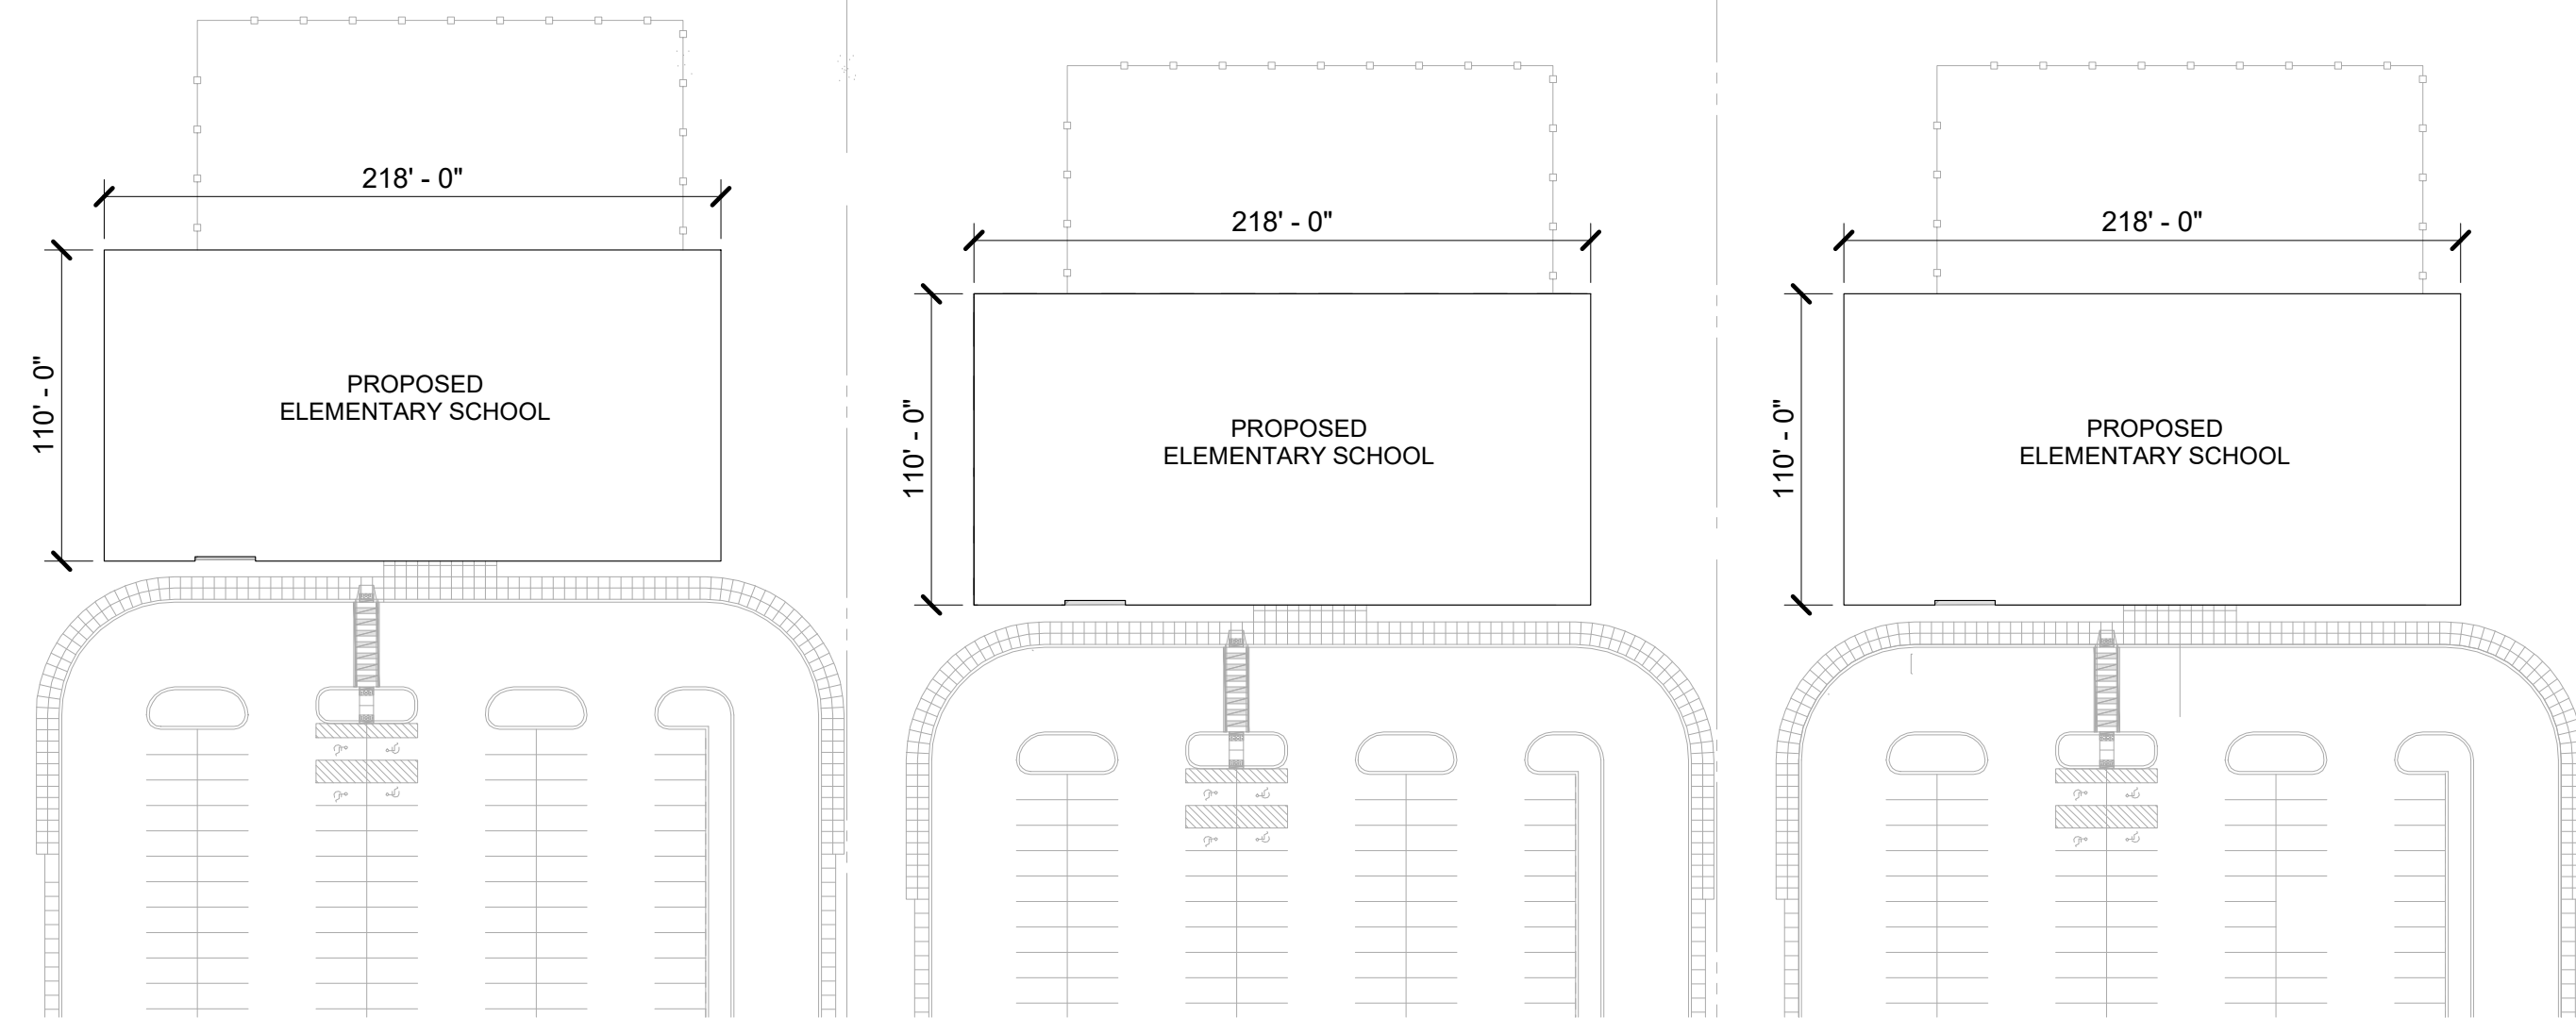

Key Plan
Scale: 1/64" = 1'-0"



Typical First Floor Plan
Scale: 3/32" = 1'-0"

FOR ZONING PERMIT ONLY, NOT FOR CONSTRUCTION



317 Monmouth Avenue
Suite 207
Phone: (732) 961-1202
Fax: (732) 961-1203
Brian S. Flannery AI 13059

Three Proposed Schools for:
443 Leesville Road
Block:3902 Lot:58
Jackson Township
Ocean County, New Jersey

No	Date	Description


Cover Sheet, Key Plan and First Floor Plan

JOB #: 21CN8505
DWN: AR/MR
CHK: BF
DATE: 10/28/2021
DRAWING NO.

Z-1




Second Floor Plan
Scale: 3/32" = 1'-0"

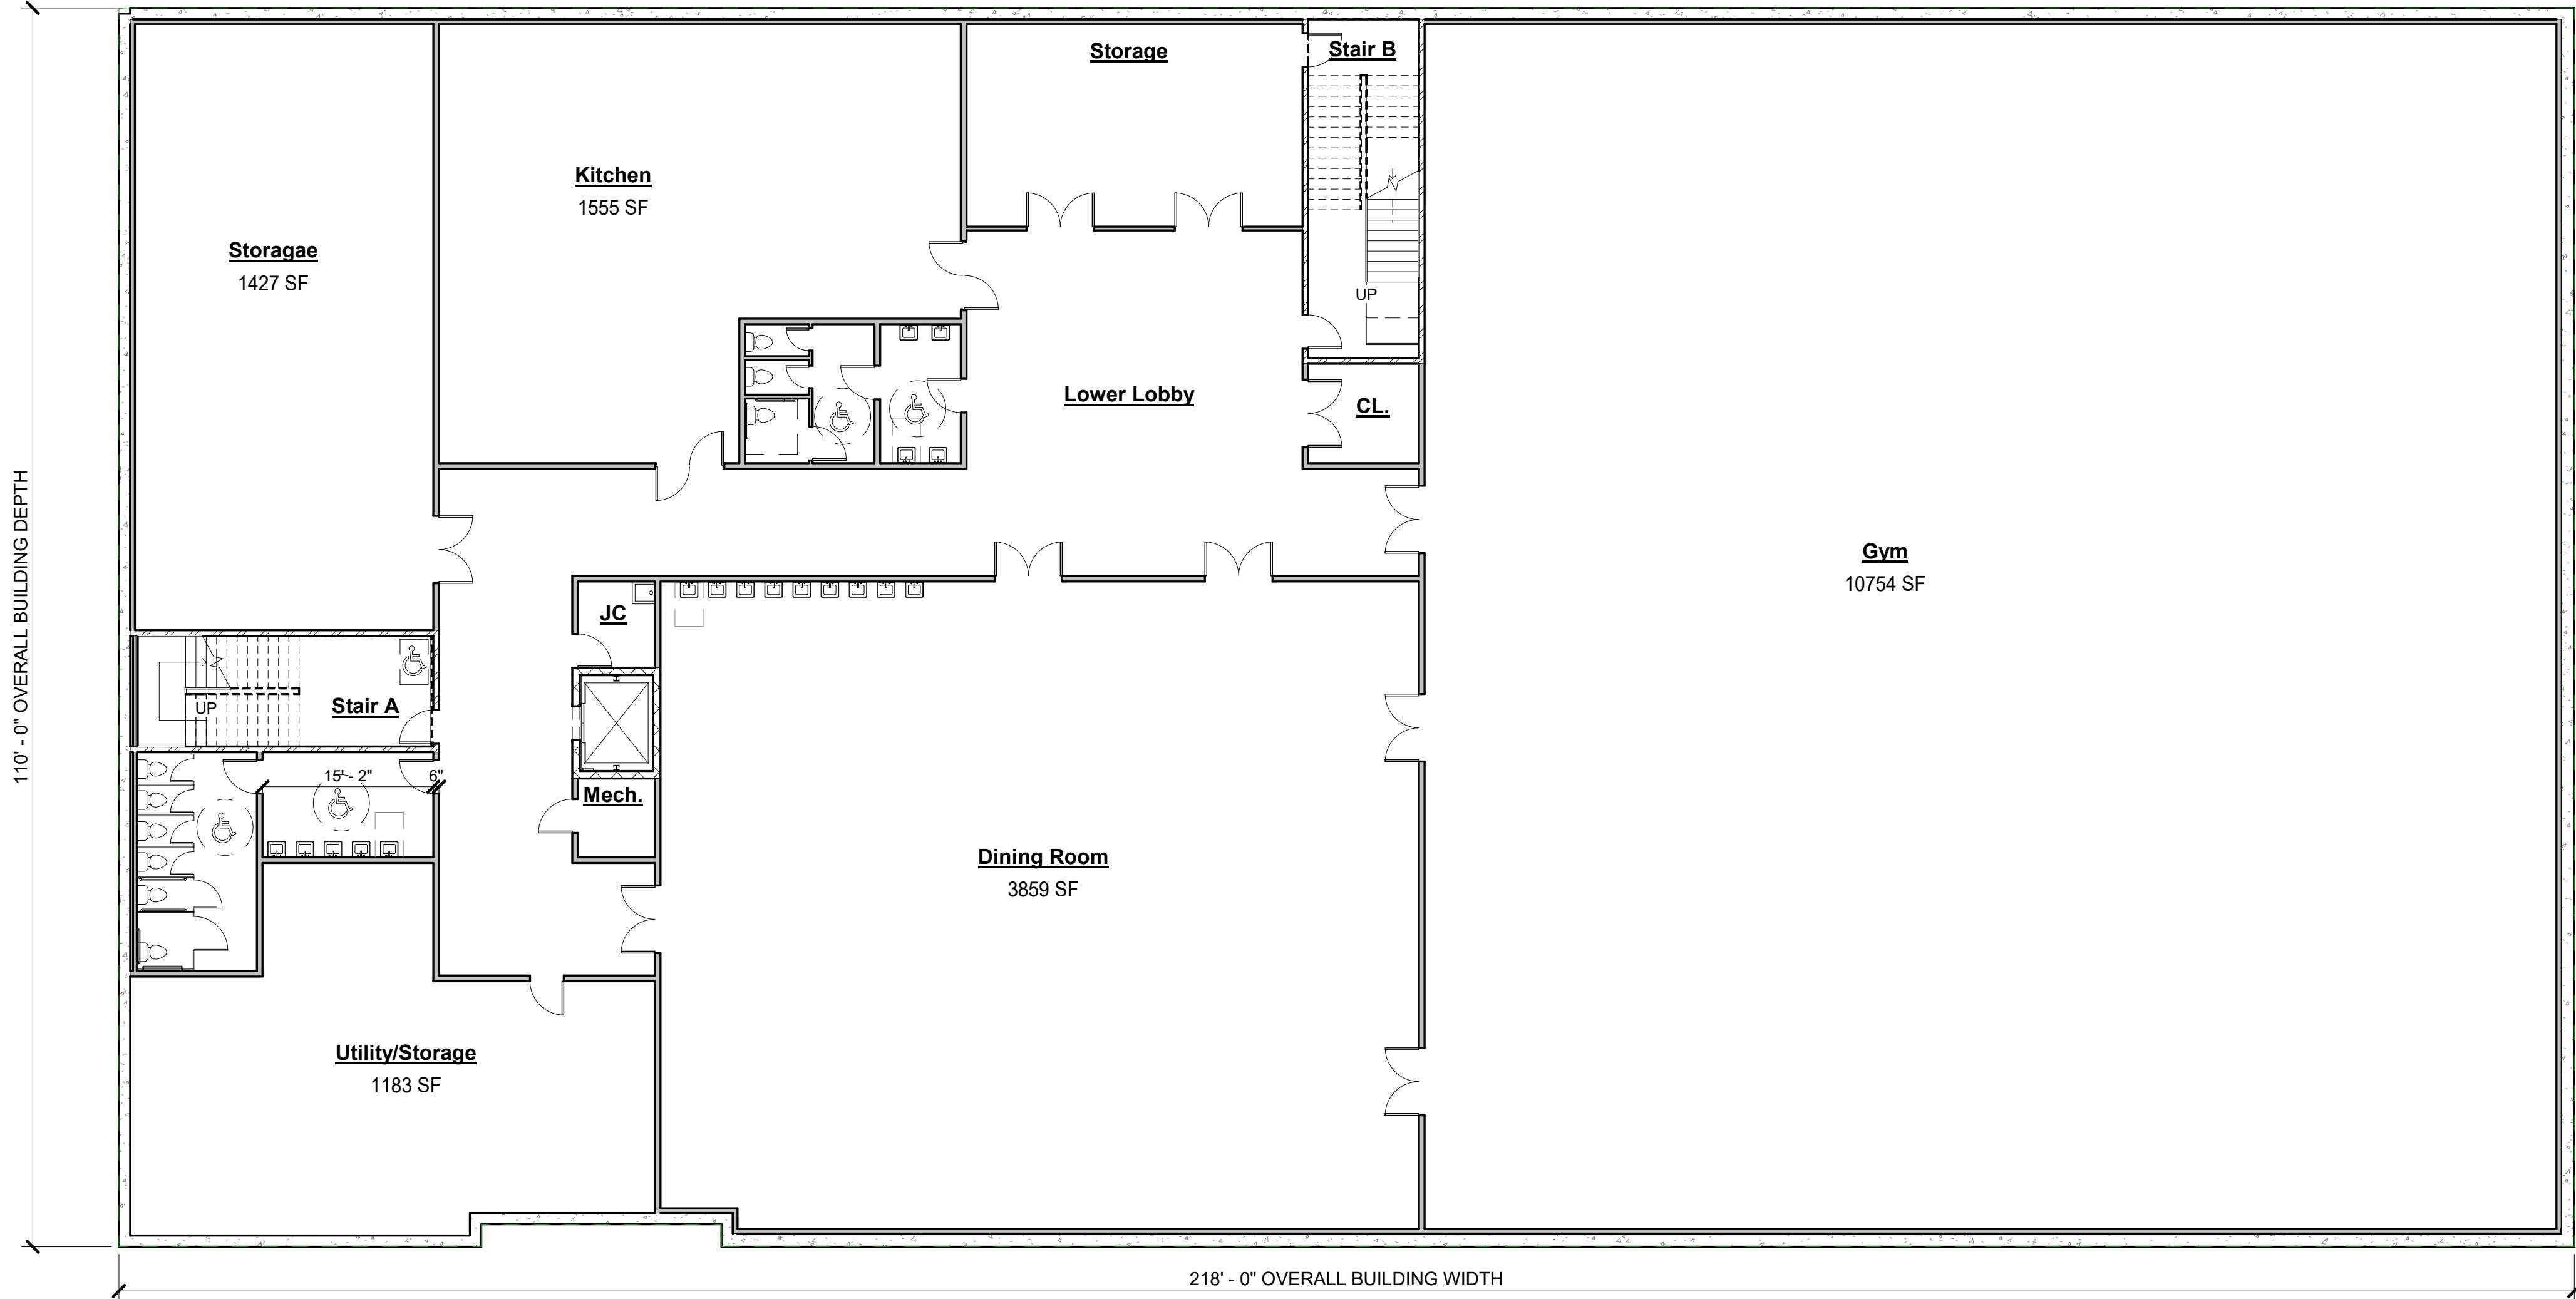

Basement Plan
Scale: 3/32" = 1'-0"

FOR ZONING PERMIT ONLY, NOT FOR CONSTRUCTION

317 Monmouth Avenue
Suite 207
Phone: (732) 961-1202
Fax: (732) 961-1203

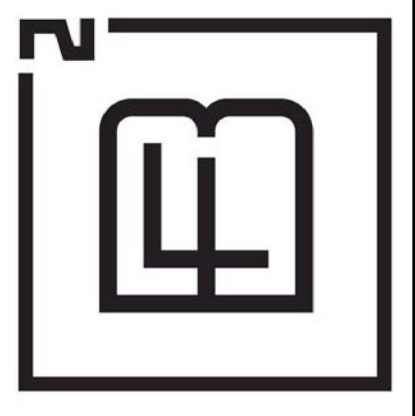

Brian S. Flannery AI 13059


Three Proposed Schools for:
443 Leesville Road
Block: 3902 Lot: 58
Ocean County, New Jersey
Jackson Township

REVISION LEGEND	
No.	Date


Second Floor & Basement Plans	
JOB #:	21CN8505
DWN:	AR/MR
CHK:	BF
DATE:	10/28/2021
DRAWING NO.	

Z-2


10/28/2021 12:00:33 PM W:\Client\Flasz\Commercial\New Construction\21CN8505 - 443 Leesville\Architectural\Revit\Leesville Rd Campus_Z1.rvt

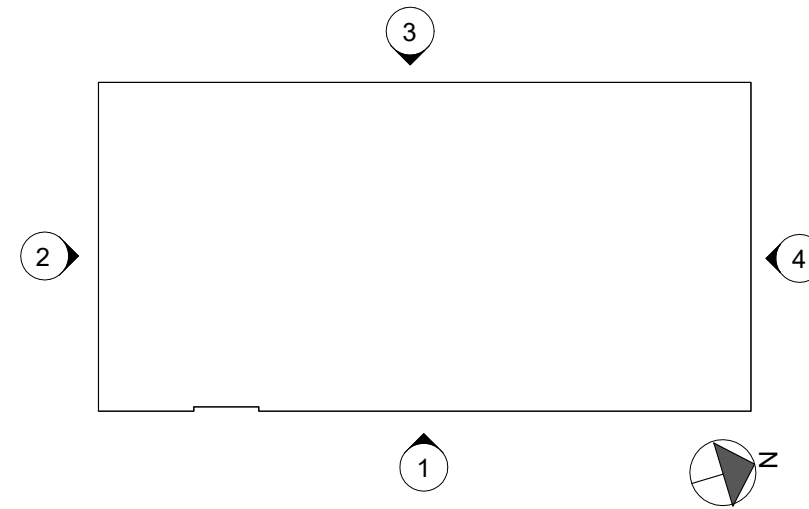


KEY PLAN
Scale: 1/64" = 1'-0"

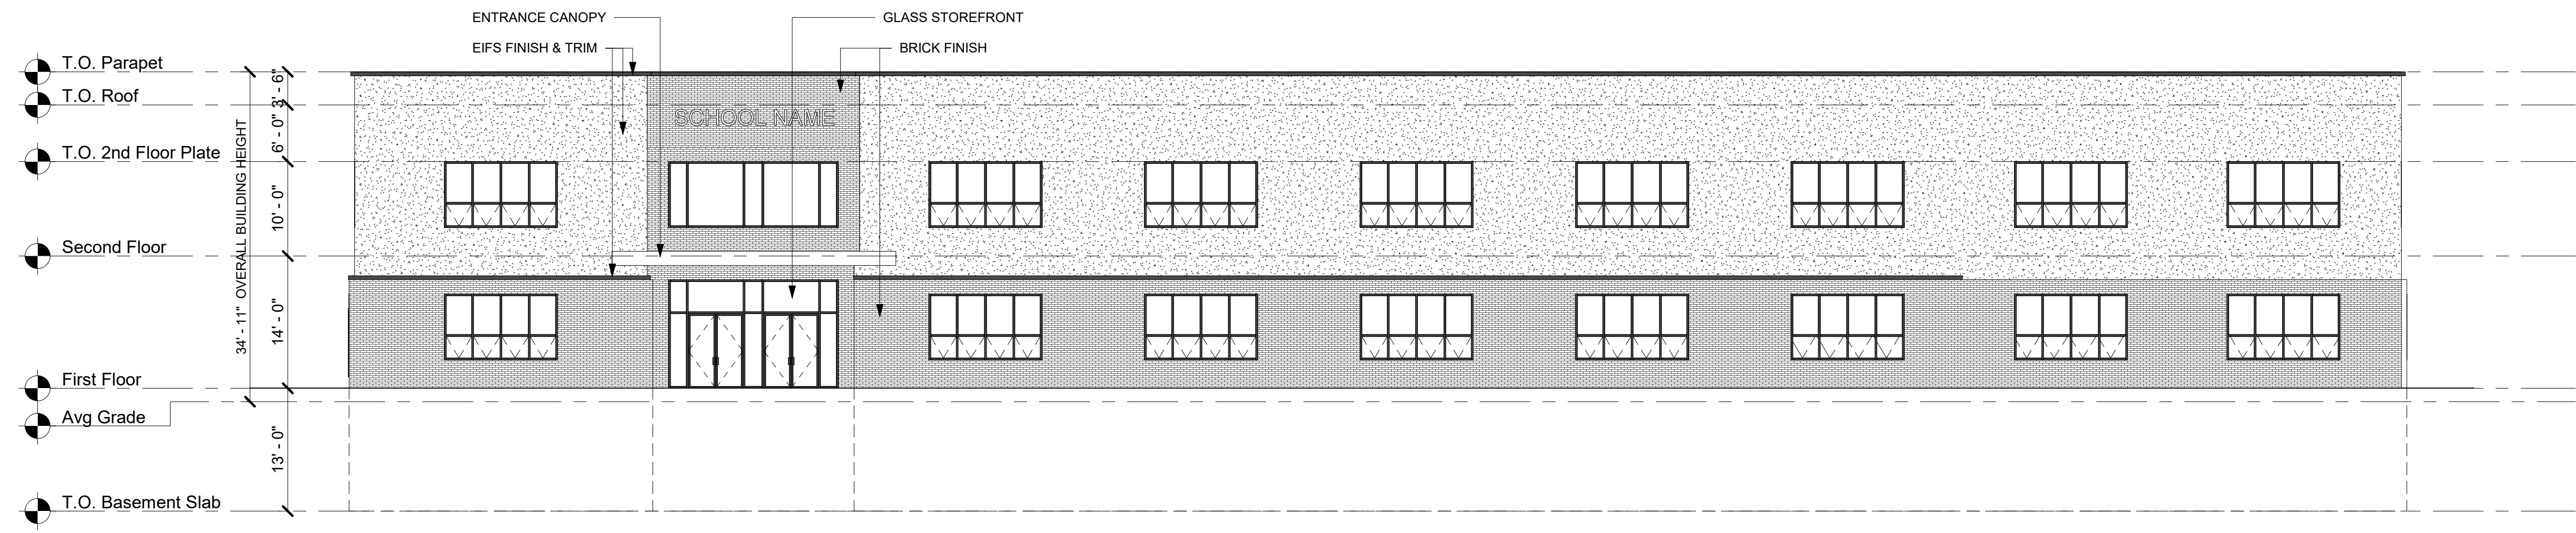


Front Elevation (East)
Scale: 3/32" = 1'-0"

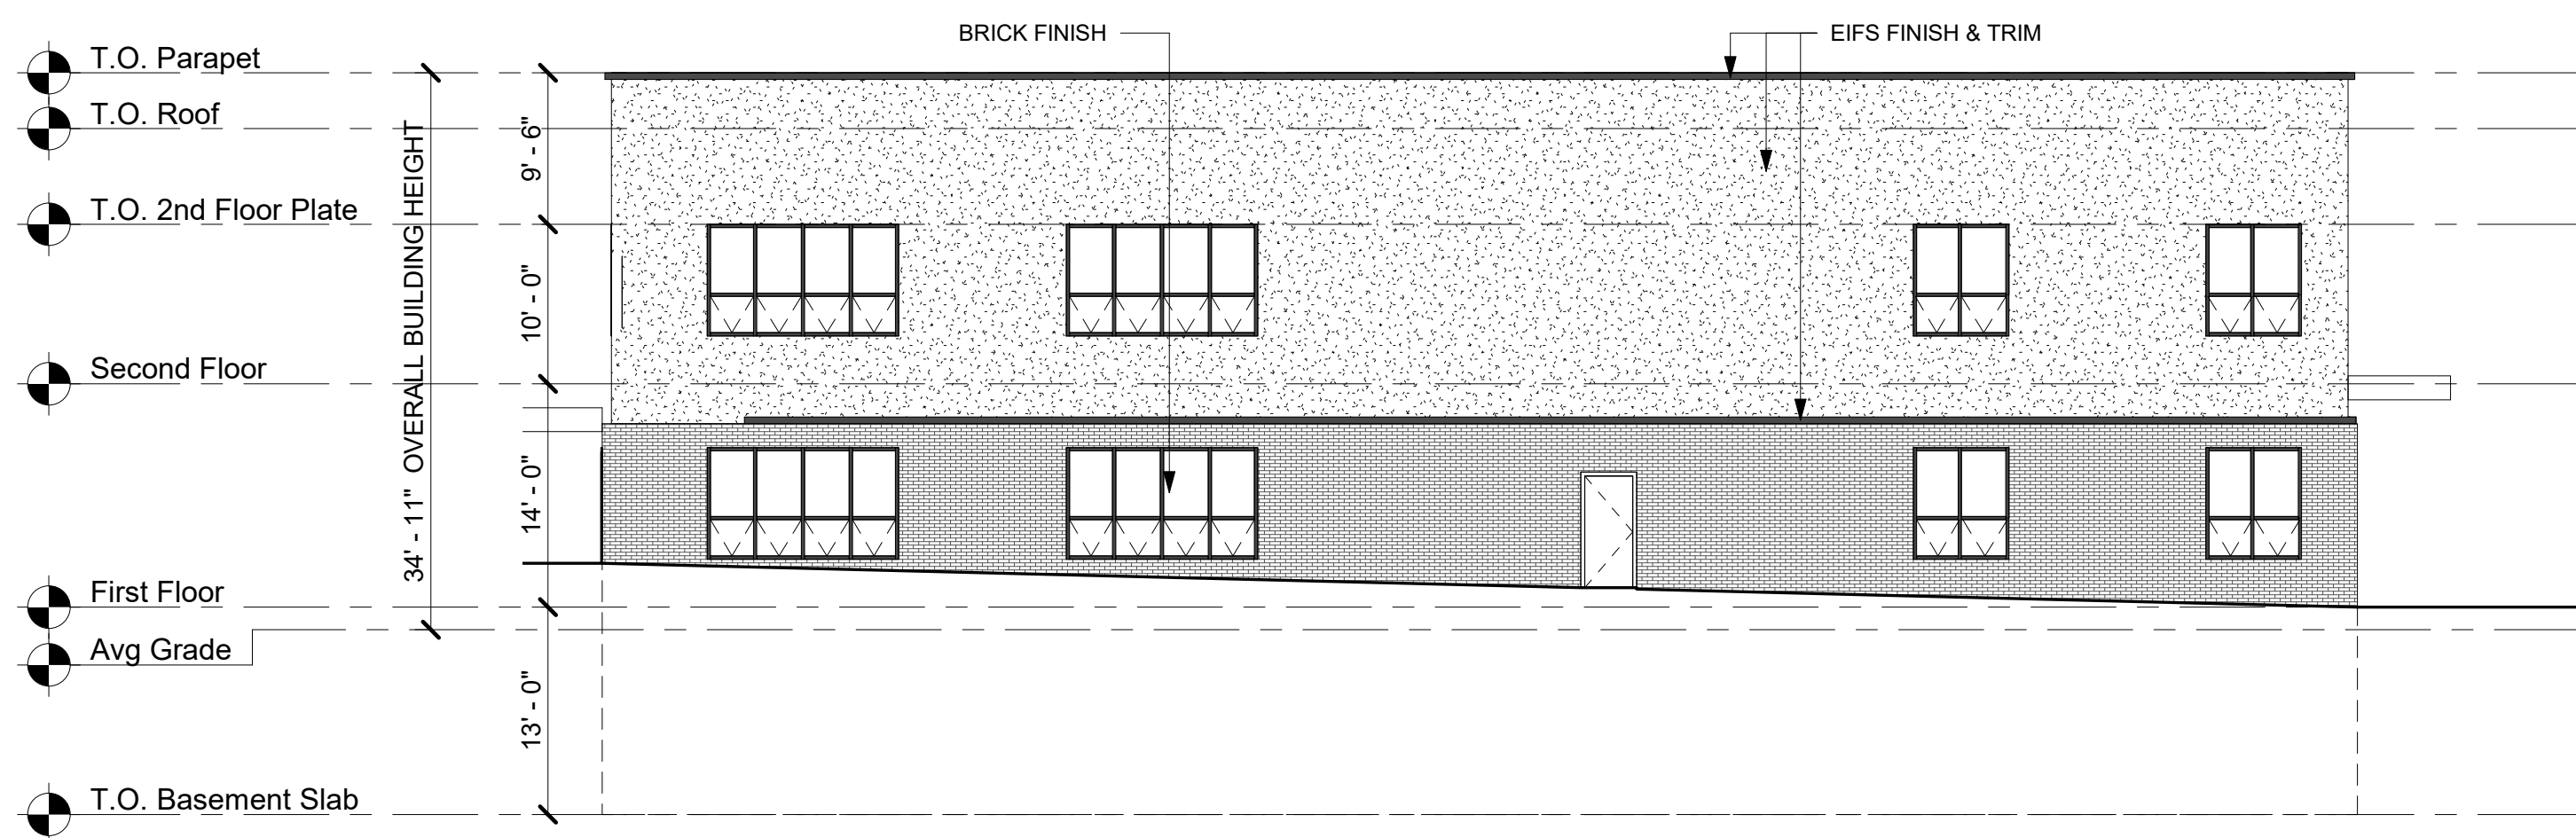

Left Side Elevation (South)
Scale: 3/32" = 1'-0"

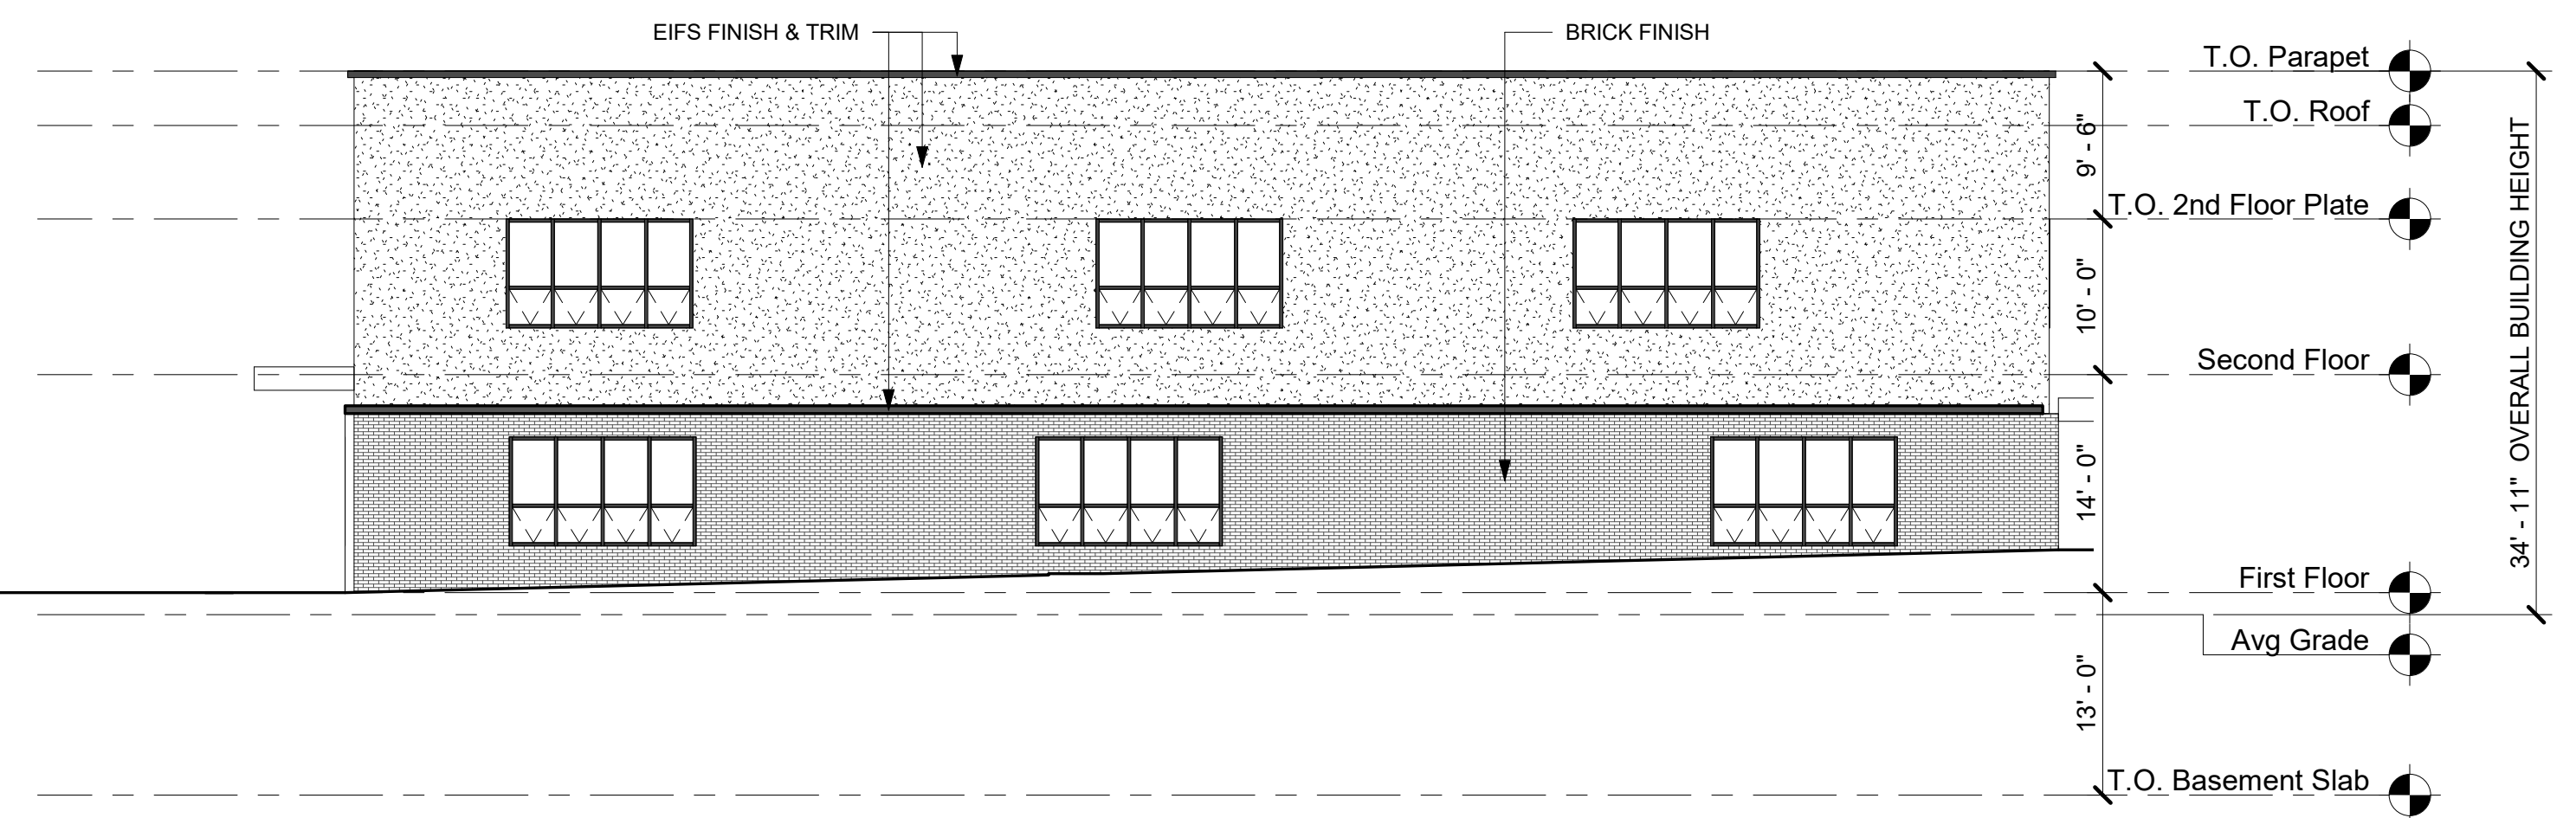


Right Side Elevation (North)
Scale: 3/32" = 1'-0"

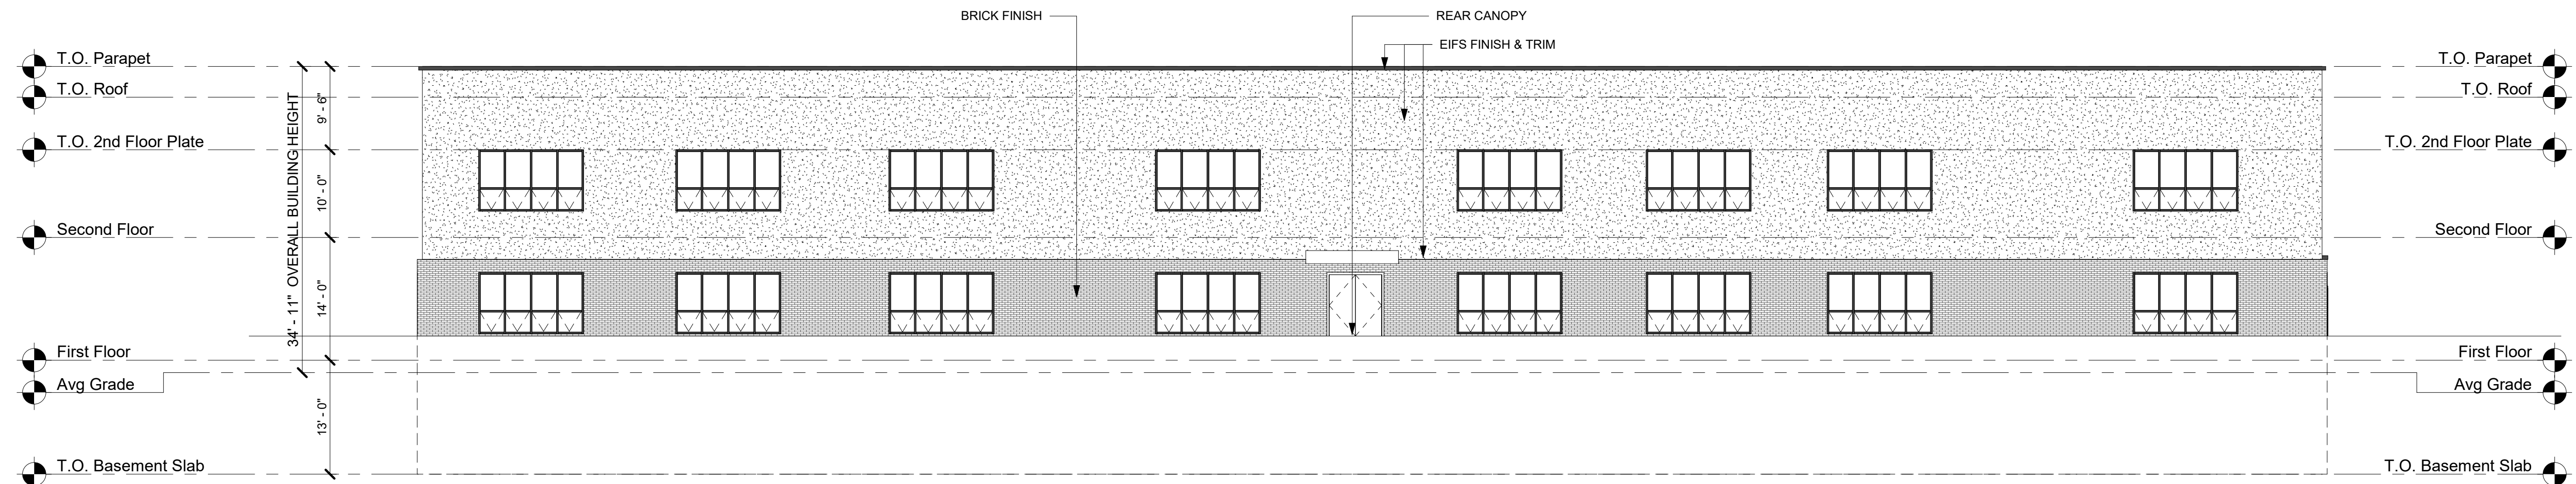

Rear Elevation (West)
Scale: 3/32" = 1'-0"

FOR ZONING PERMIT ONLY, NOT FOR CONSTRUCTION

317 Monmouth Avenue
Suite 207
Phone: (732) 961-1202
Fax: (732) 961-1203
Brian S. Flannery AI 13059

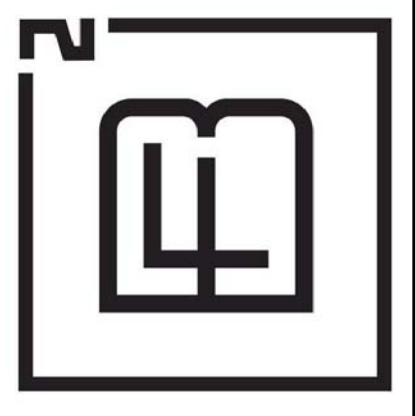

Three Proposed Schools for:

443 Leesville Road

Block: 3902 Lot: 58
Ocean County, New Jersey
Jackson Township

REVISION LEGEND	
No.	Date

Building Elevations

JOB #: 21CN8505
DWN: AR/MR
CHK: BF
DATE: 10/28/2021

DRAWING NO.
Z-3

10/28/2021 12:00:41 PM W:\Client\FlisZ\Commercial\New Construction\21CN8505 - 443 Leesville\Architectural\Revit\Leesville Rd Campus_Z1.rvt