


BUILDING "A", "B" AND "C" FLOOR PLAN
SCALE: 1/8" = 1'-0"

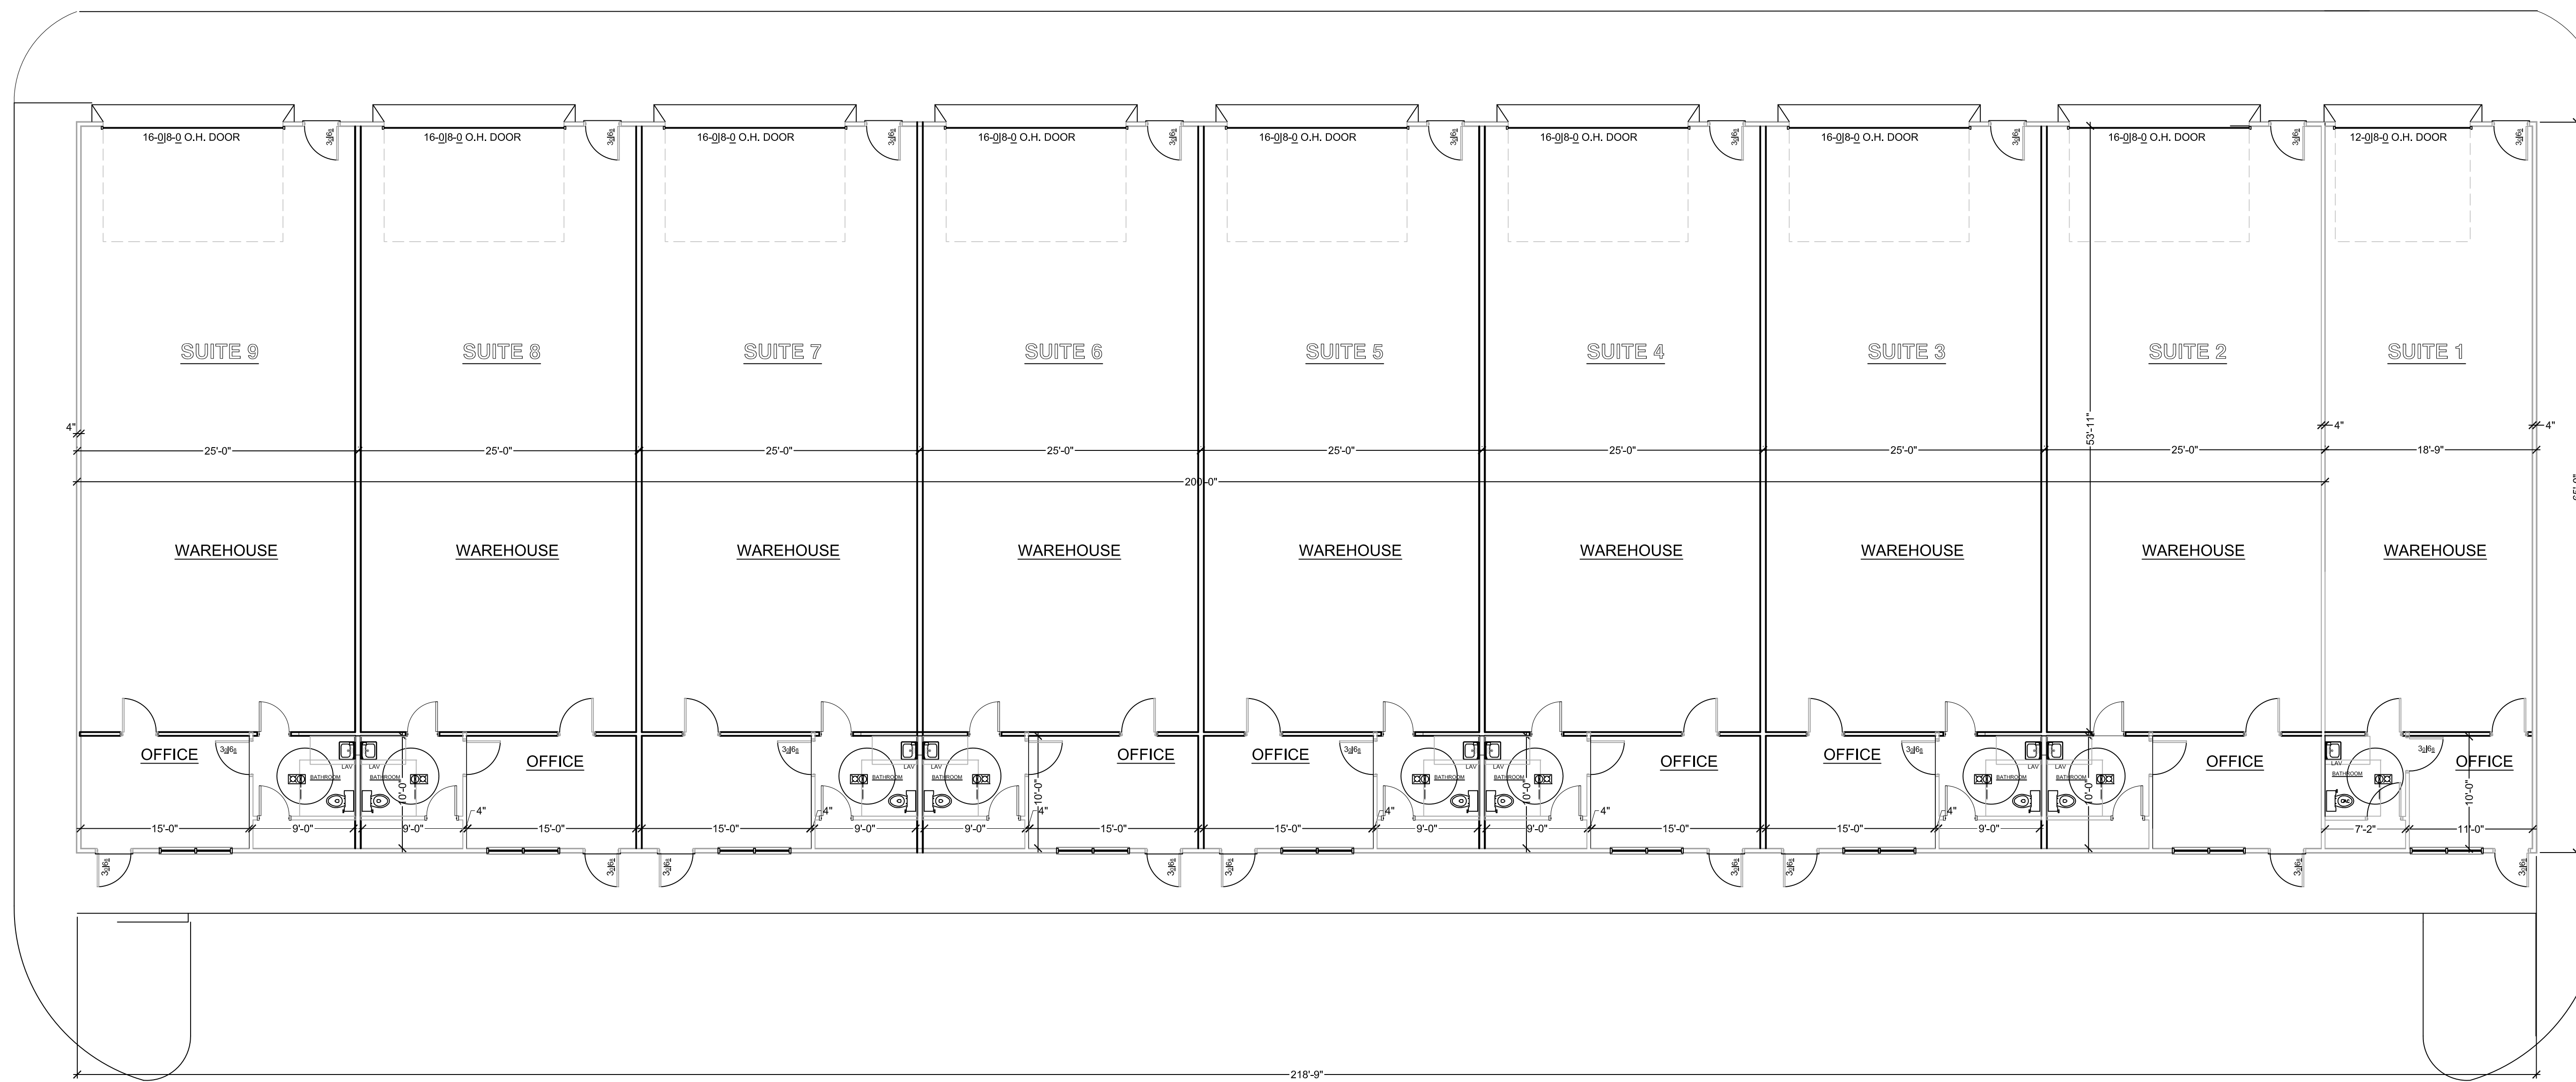

BUILDING "D" FLOOR PLAN
SCALE: 1/8" = 1'-0"


CONCEPTUAL PLANS

PROPOSED WAREHOUSE
BLOCK 23001, LOTS 20.05, 20.06 & 20.07
SITUATED IN JACKSON, OCEAN CO., N. J.
TOWNSHIP OF JACKSON, OCEAN CO., N. J.

DATE	12/02/21
DRAWN BY	CAD
DESIGNED BY	PJM
CHECKED BY	DRG
RELEASED BY	DRG
SHEET NO.	1 OF 2


FVH ASSOCIATES, P.A.
CIVIL ENGINEERS ARCHITECTS SURVEYORS PLANNERS
LANDSCAPE ARCHITECTS ENVIRONMENTAL CONSULTANTS
1008 ROUTE 1 NEW JERSEY 08705 TELEFAX 908 727 3229
WWW.FVHASSOCIATES.COM

Patrick J. Mc Alary, AIA
Registered Architect
New Jersey License No. 15687

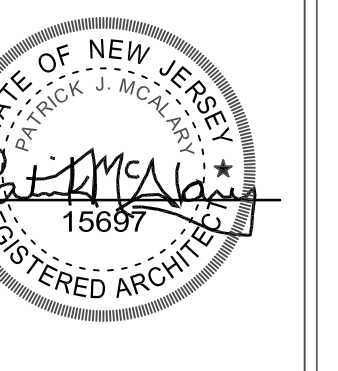


Professional Seal

DRAWING
A101.00

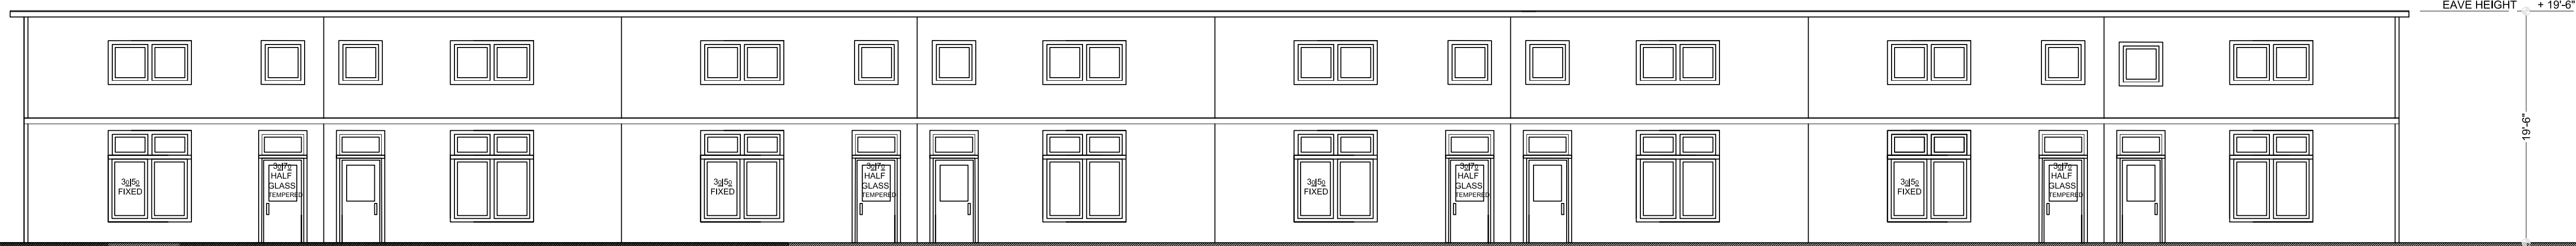

BUILDING "A", "B" AND "C" FRONT ELEVATION
SCALE: 1/8" = 1'-0"

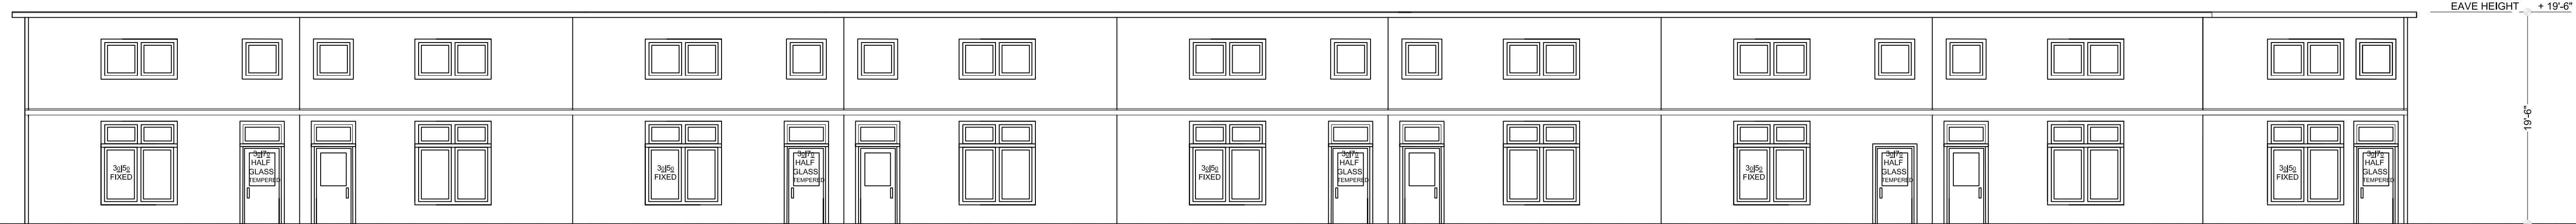

BUILDING "D" FRONT ELEVATION
SCALE: 1/8" = 1'-0"

DATE: _____ REVISION: _____


CONCEPTUAL ELEVATIONS

PROPOSED WAREHOUSE
BLOCK 23001, LOTS 20.05, 20.06 & 20.07
SITUATED IN
TOWNSHIP OF JACKSON, OCEAN CO., N. J.

DATE: 12/02/21
SCALE: 1/8" = 1'-0"
DESIGNED BY: PJM
CHECKED BY: DRG
RELEASED BY: S16C.D002
SHEET NO. 2 OF 2

EW ASSOCIATES, P.A.
CIVIL ENGINEERS • ARCHITECTS • SURVEYORS • PLANNERS
LANDSCAPE ARCHITECTS • ENVIRONMENTAL CONSULTANTS
1008 ROUTE 9, NEW JERSEY, 08705 TELEPHONE (609) 792-3200
WWW.EWASSOCIATES.COM

Patrick J. Mc Alary, AIA
Registered Architect
New Jersey License No.: 15697

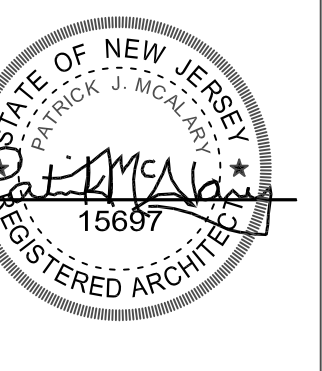

Professional Seal

DRAWING
A102.00