




**TABULATED AREAS:**  
 FIRST FLOOR: 2,215 +/- SF  
 SECOND FLOOR: 2,103- SF

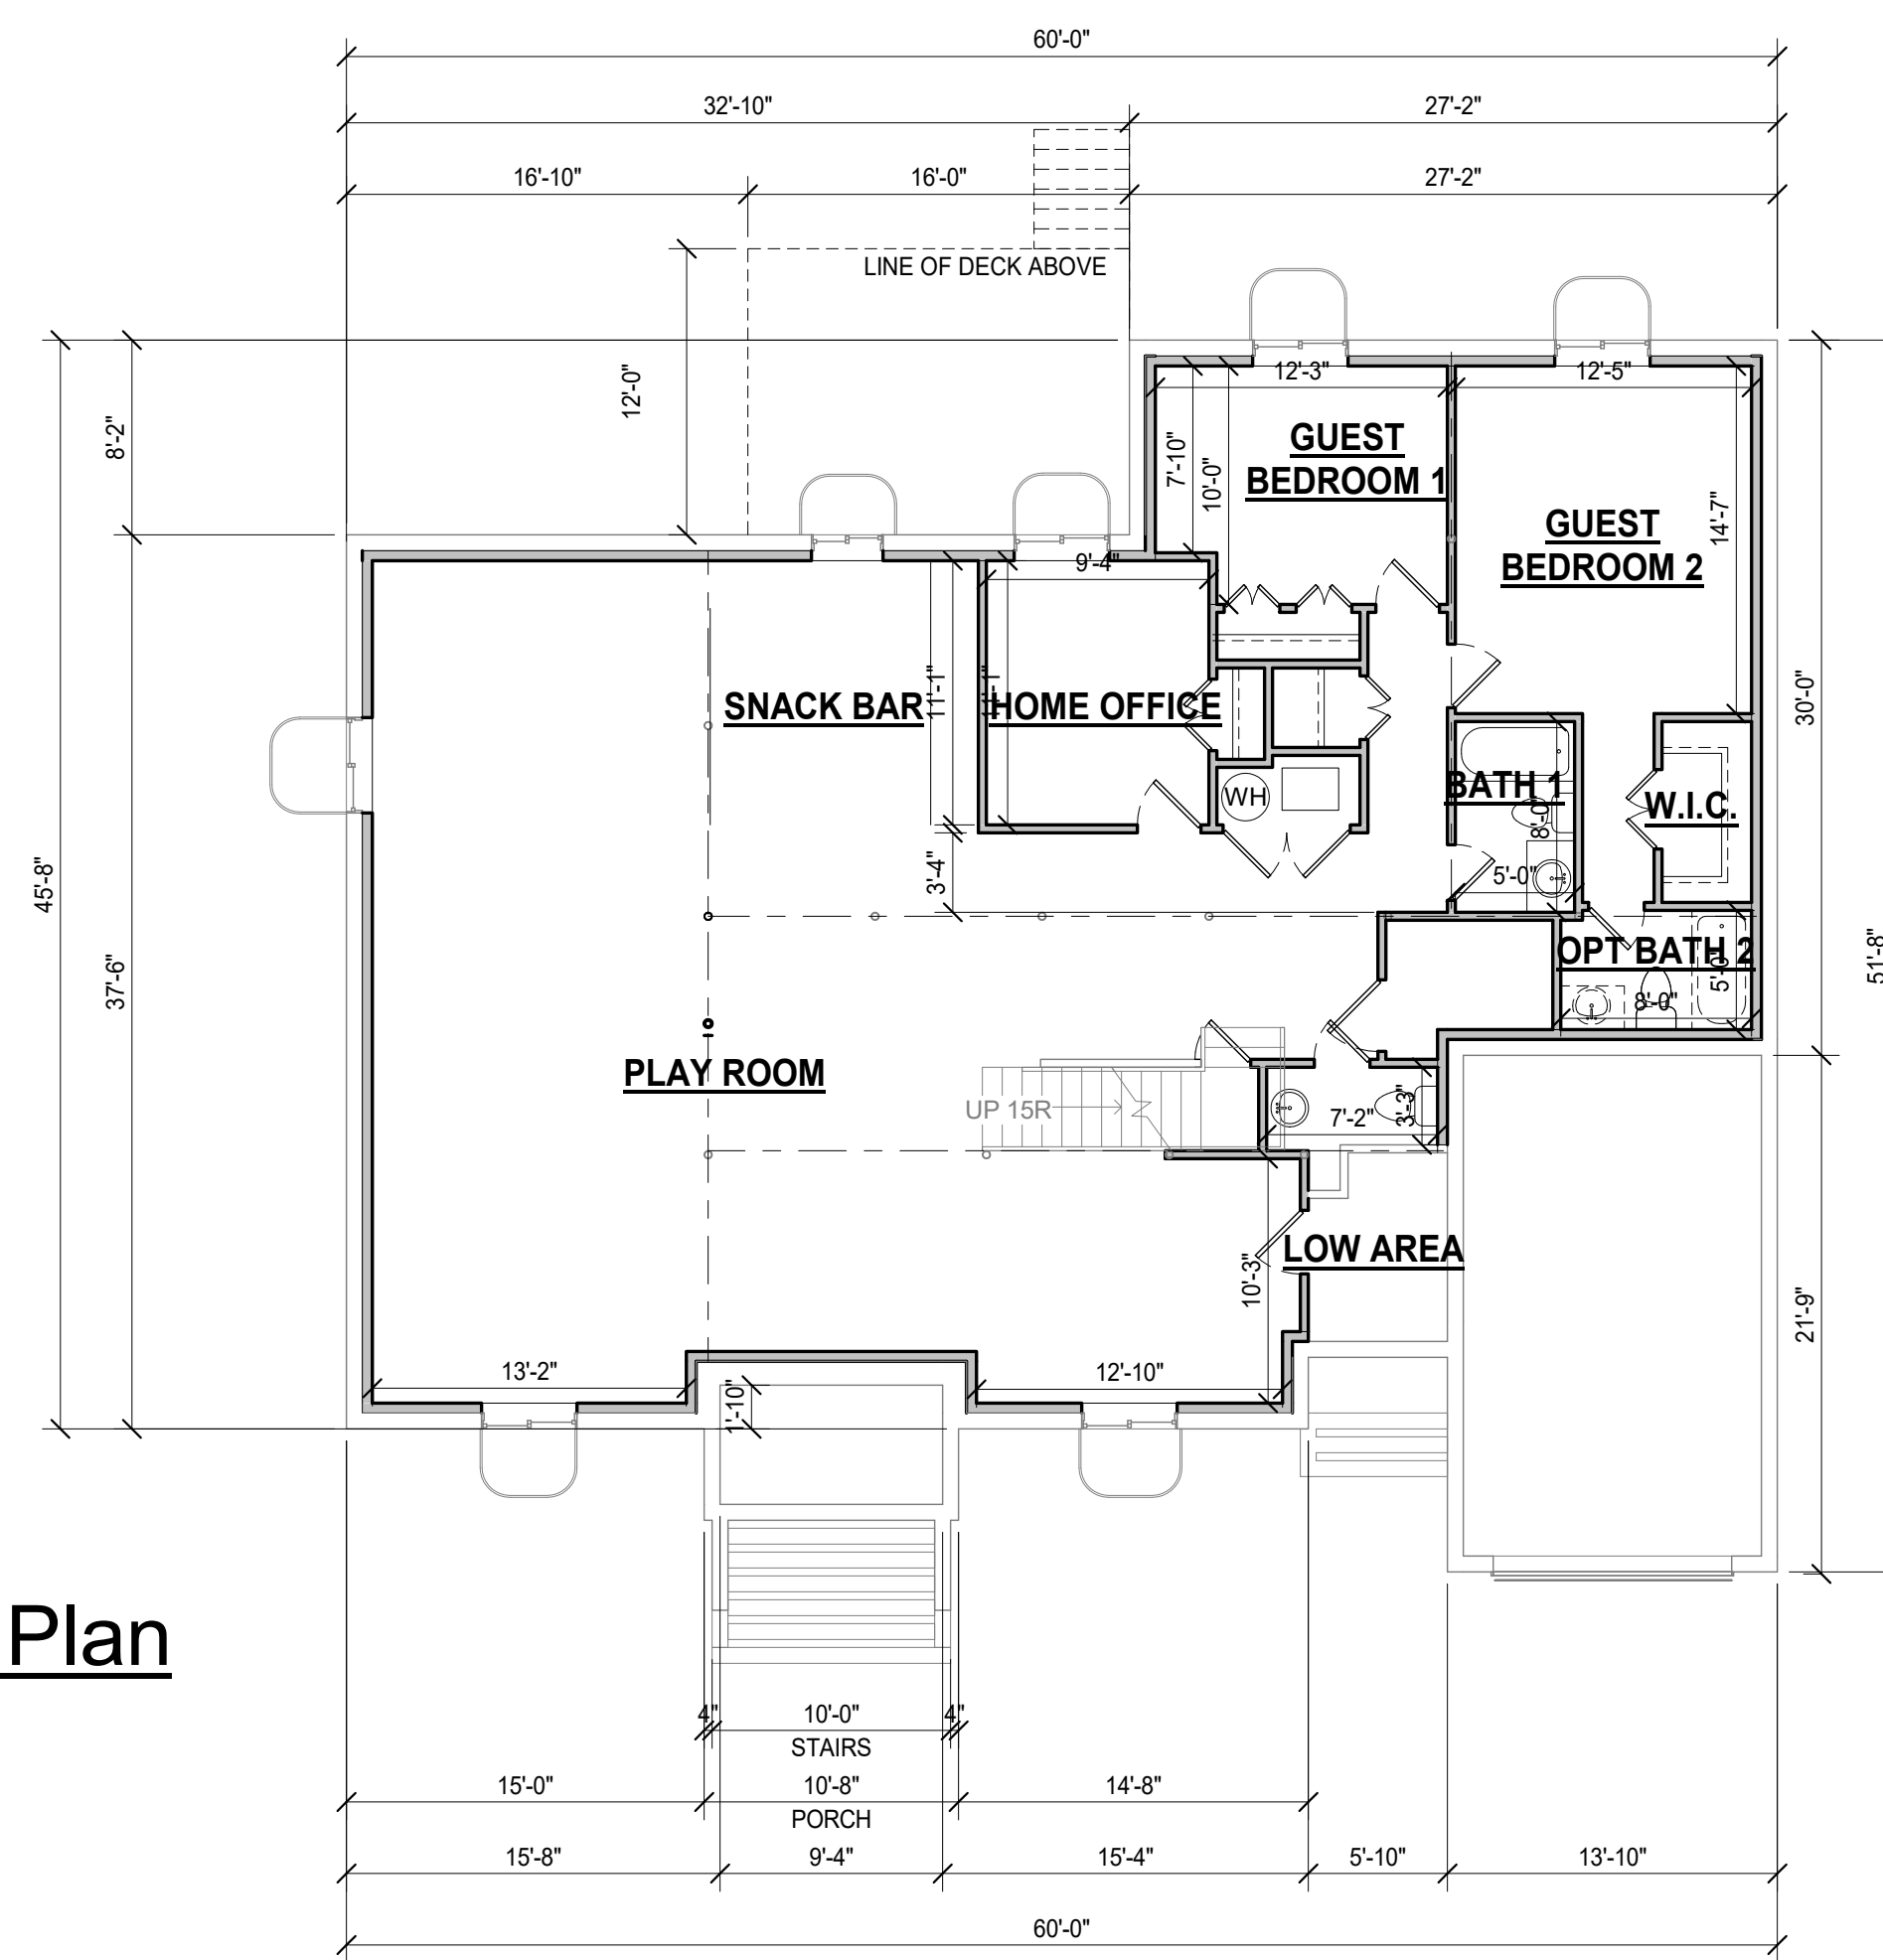


**.Finished Basement Plan**  
 Scale: 1/8" = 1'-0"

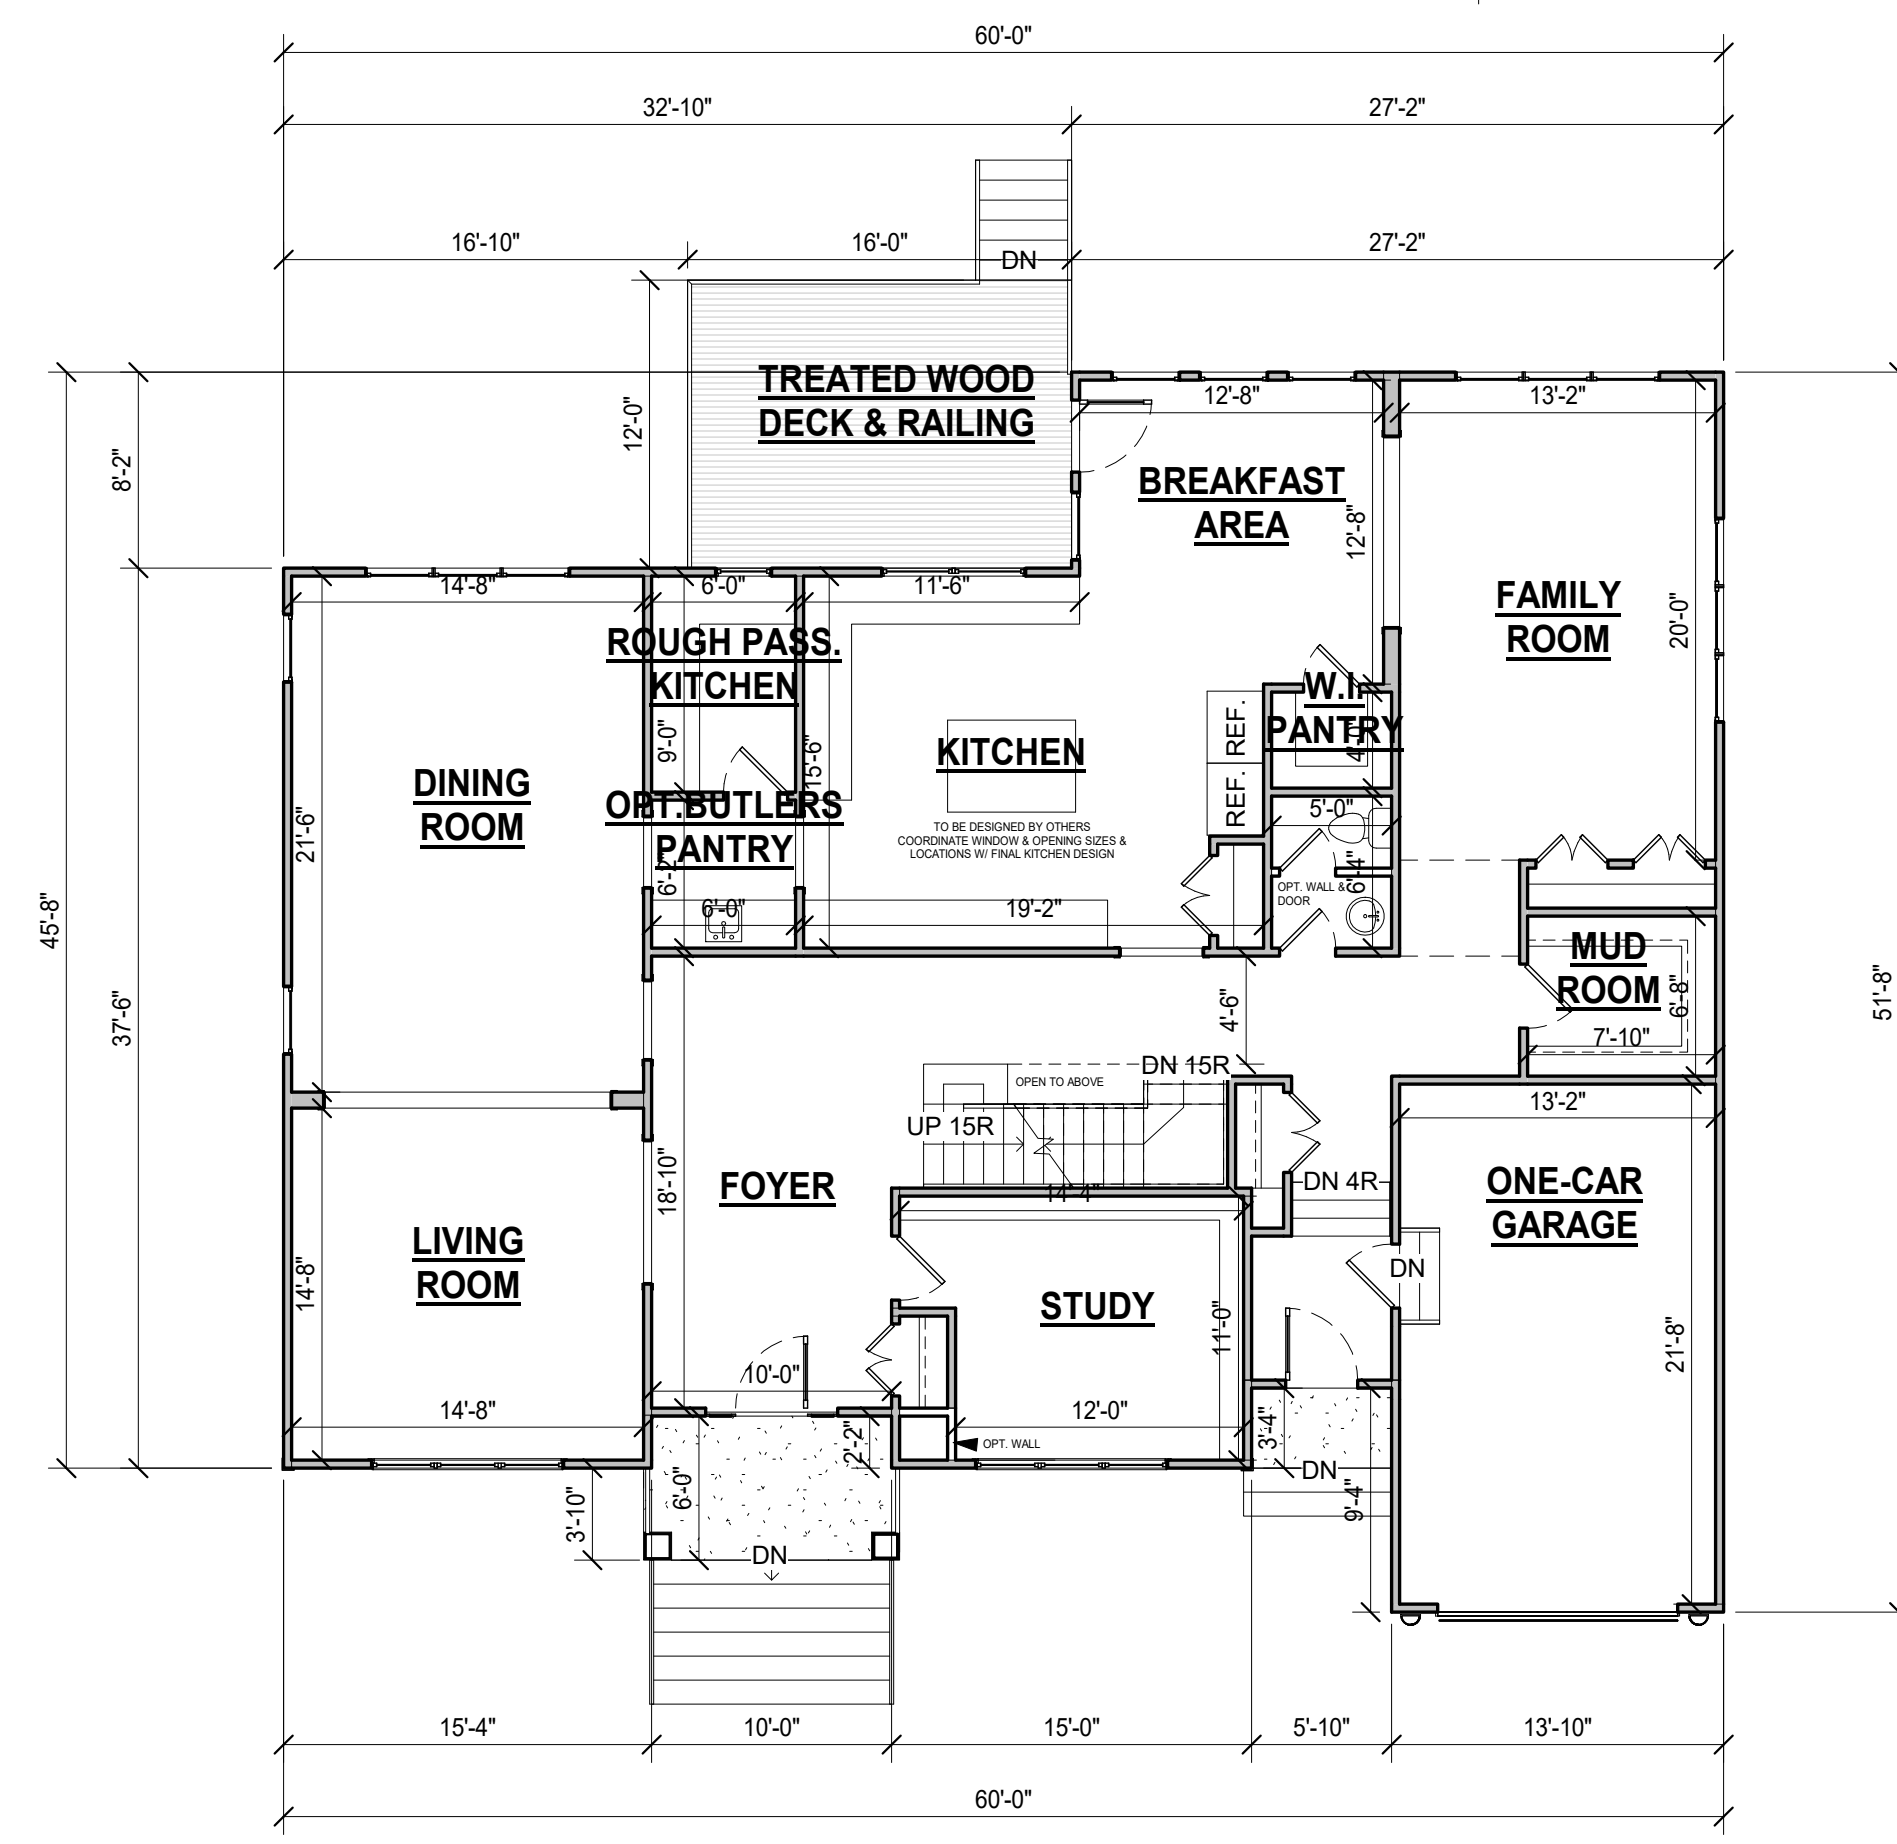

**.First Floor Plan**  
 Scale: 1/8" = 1'-0"

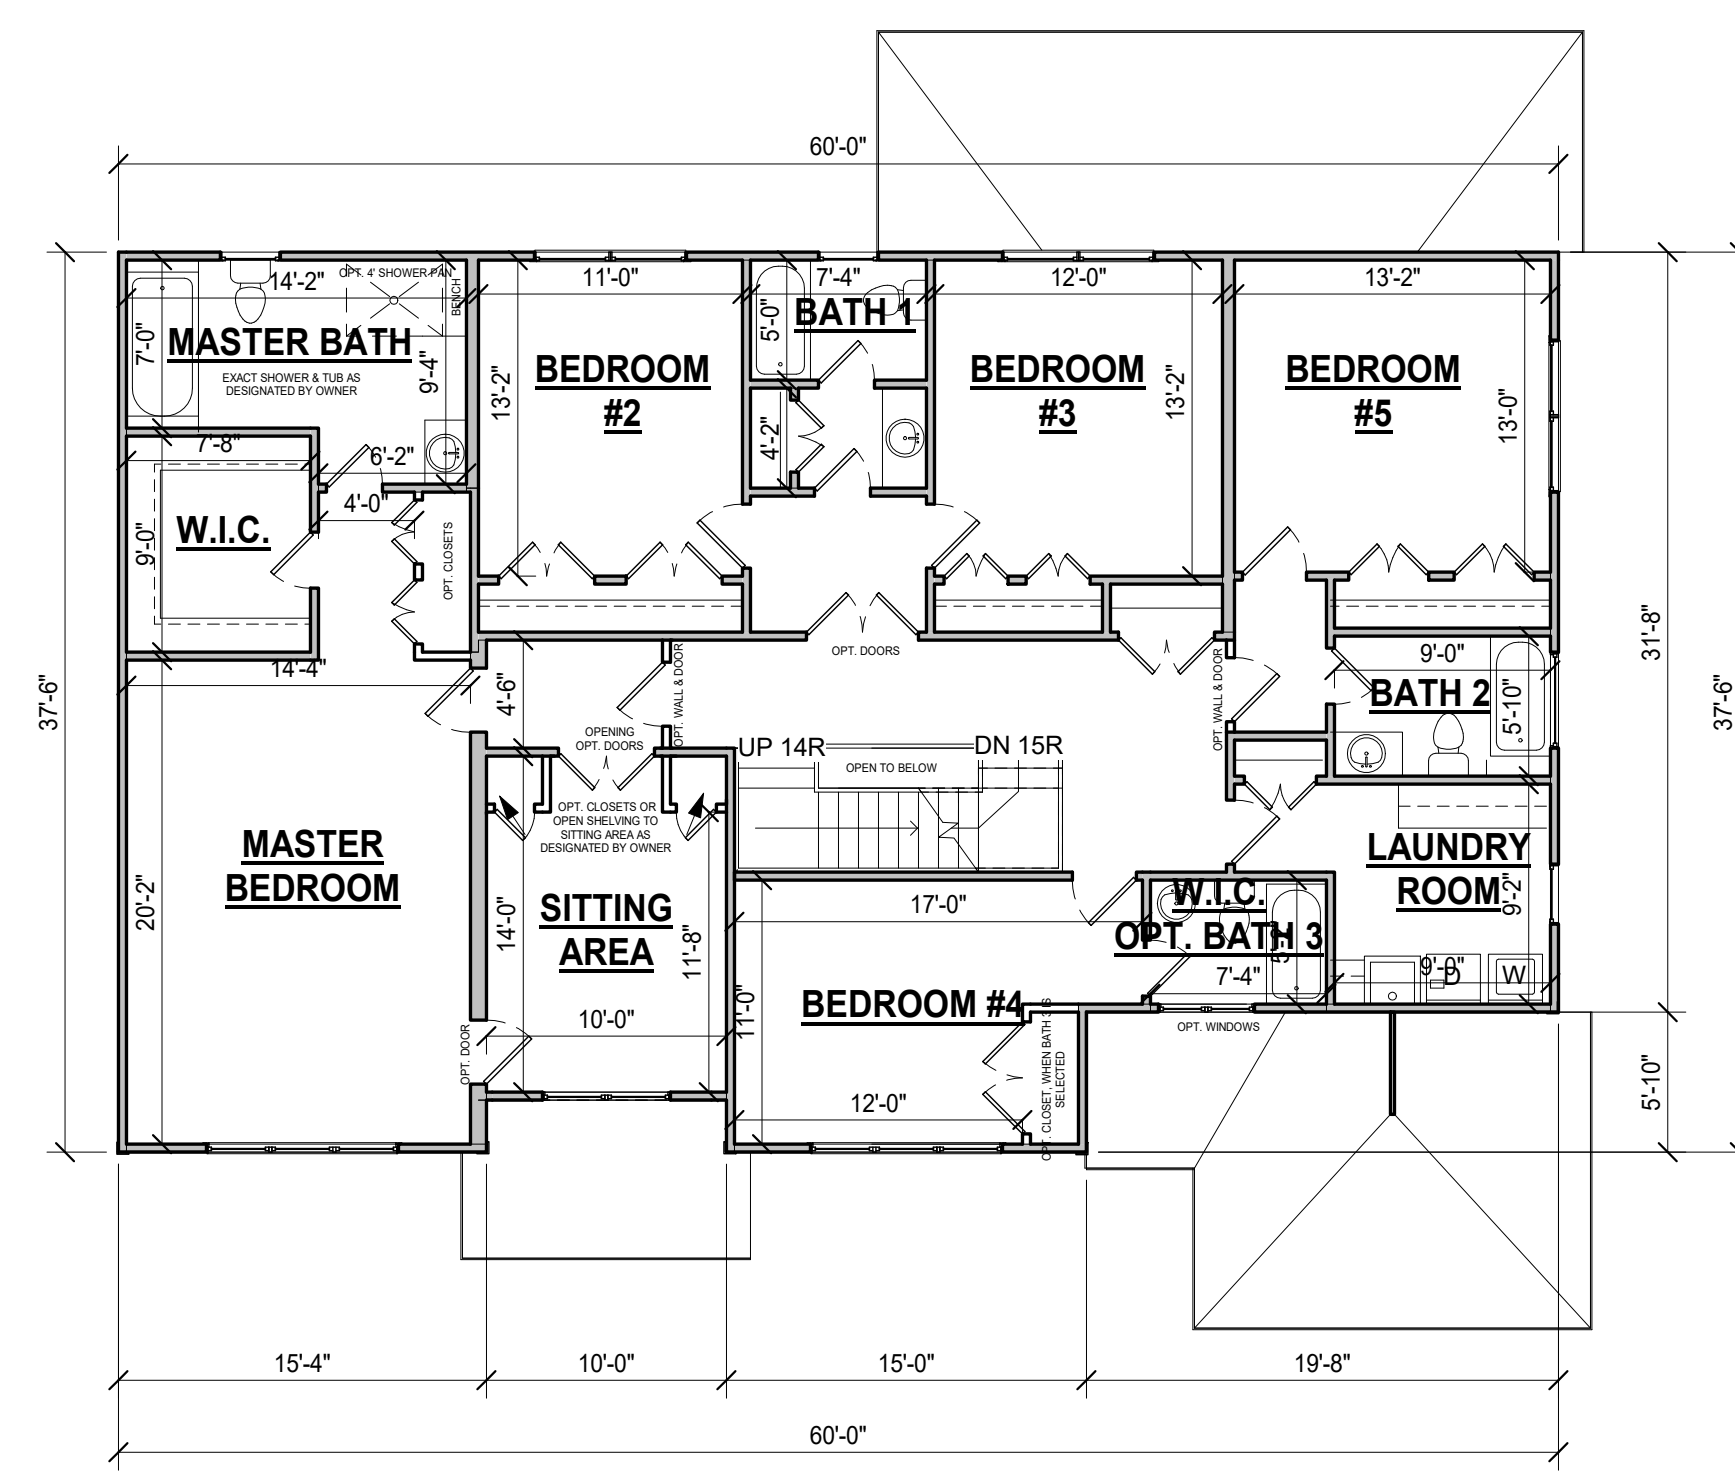


**.Second Floor Plan**  
 Scale: 1/8" = 1'-0"

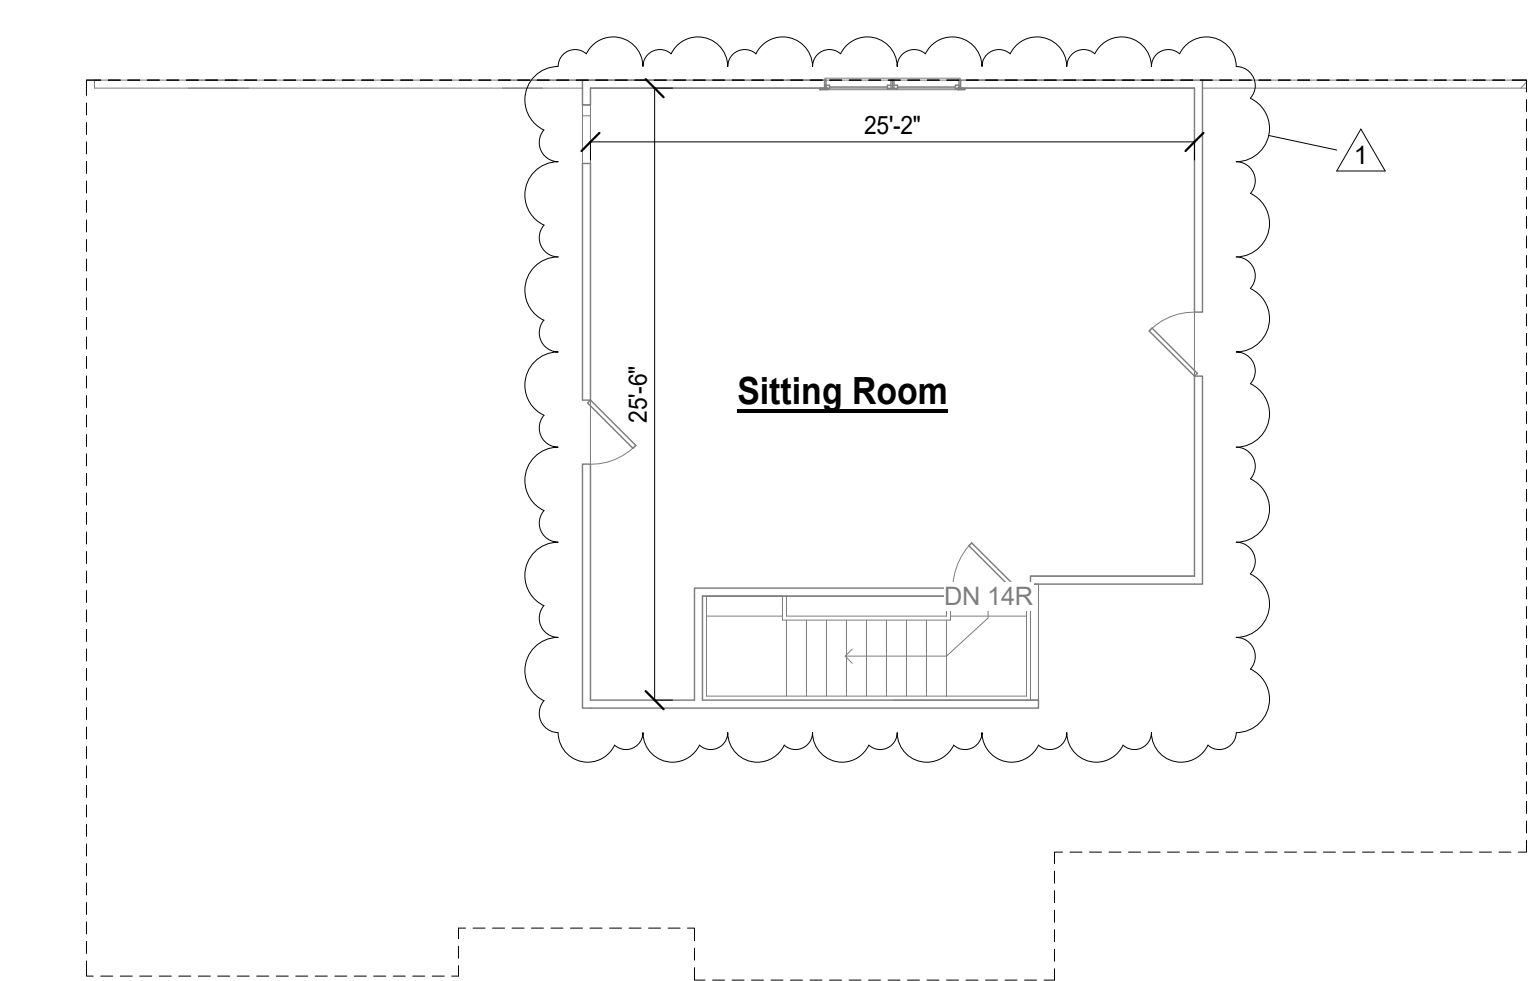


**.Finished Attic Plan**  
 Scale: 1/8" = 1'-0"



**.Front Elevation**  
 Scale: 1/8" = 1'-0"

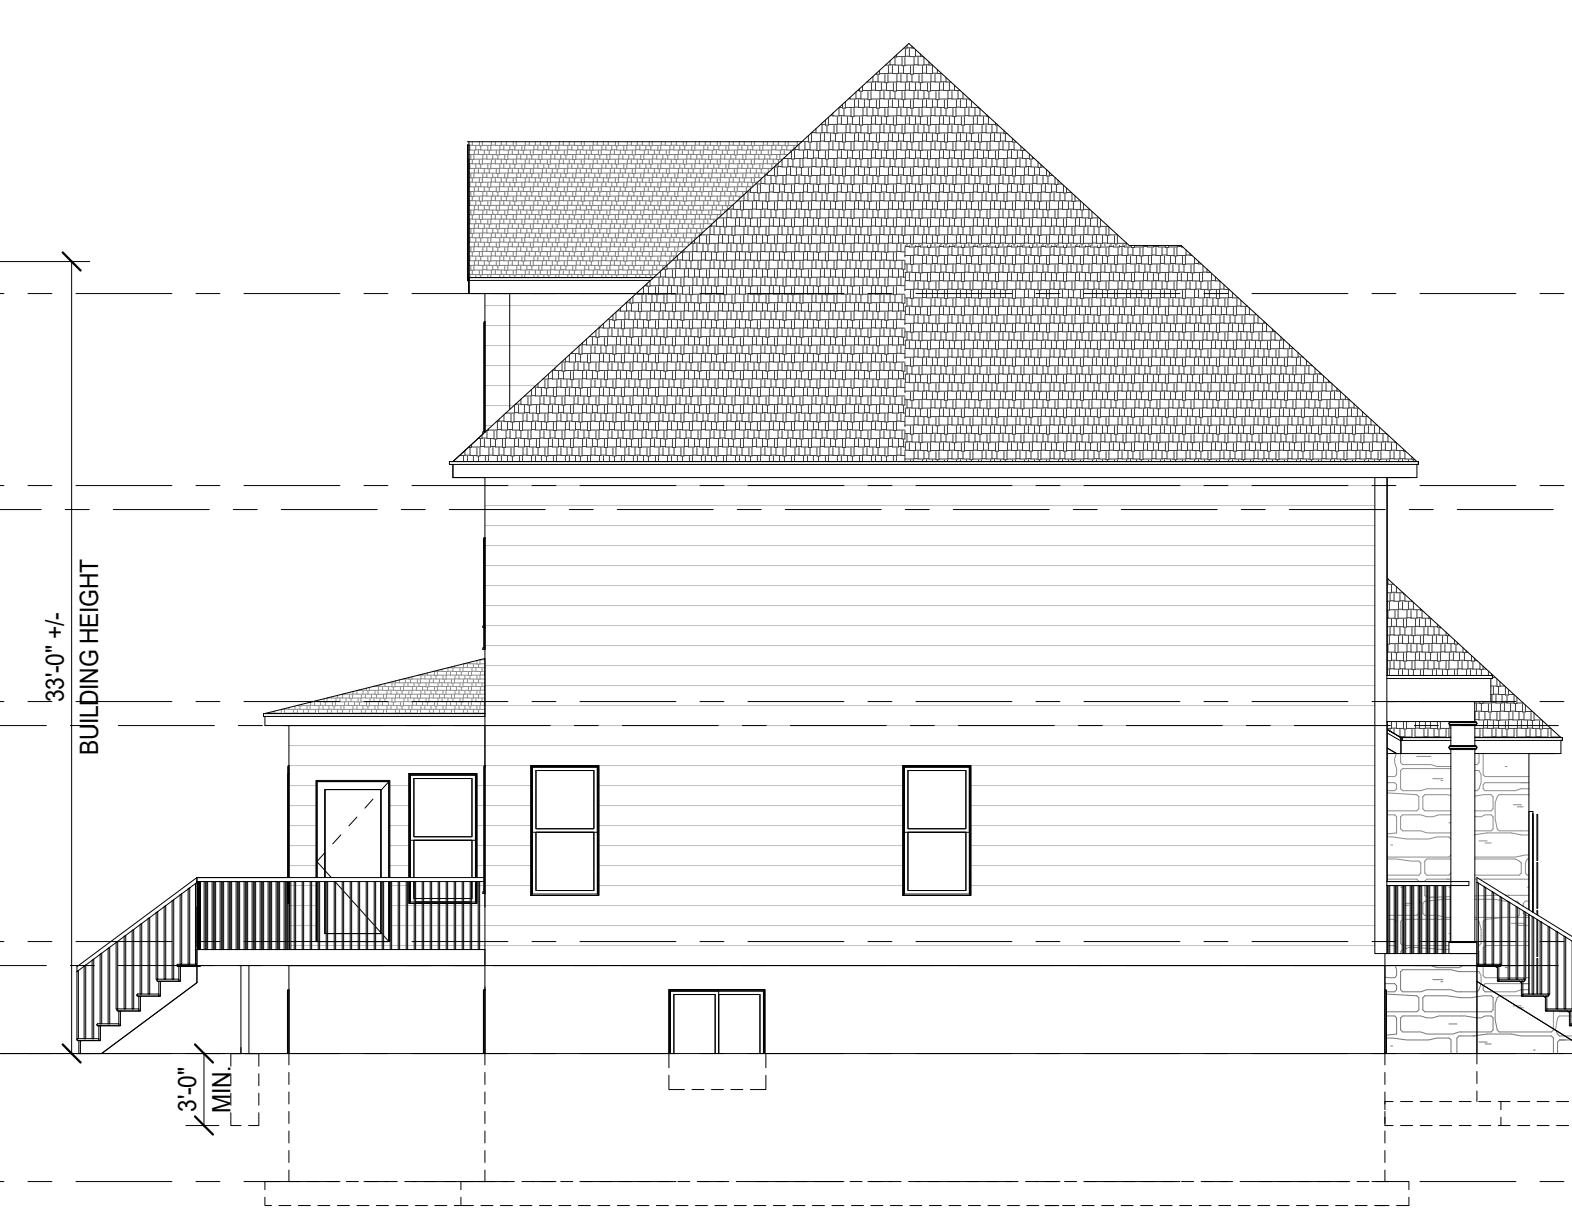

**.Left Side Elevation**  
 Scale: 1/8" = 1'-0"

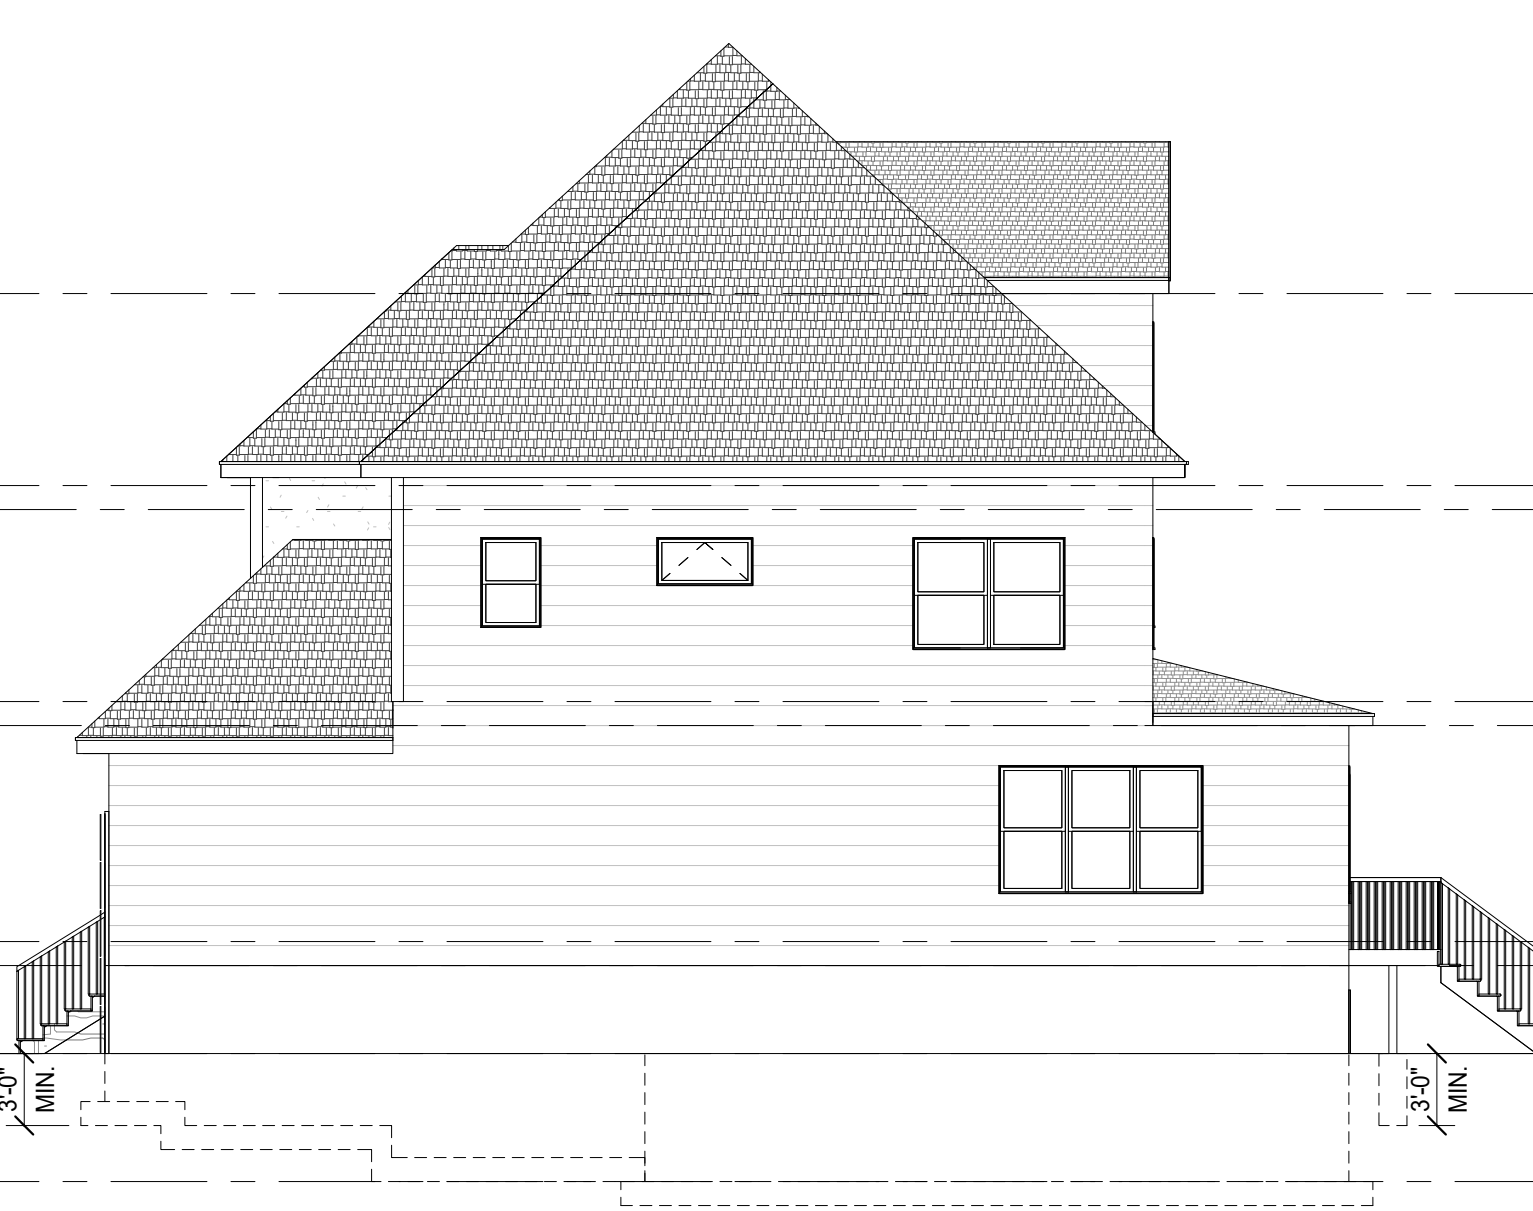

**.Right Side Elevation**  
 Scale: 1/8" = 1'-0"



**.Rear Elevation**  
 Scale: 1/8" = 1'-0"

PROPOSED SINGLE FAMILY RESIDENCE FOR:

**JACOBS**

METEDECONK TRAIL  
 BLOCK: 7501 LOT: 4  
 JACKSON TOWNSHIP  
 OCEAN COUNTY, NEW JERSEY

NOT FOR CONSTRUCTION - FOR ZONING APPROVALS ONLY

No.	Date	Description
1	04/04/2022	REVISED ATTIC WINDOWS, REMOVED BATHROOM & BASEMENT STAIRS

Lawrence S. Schreiber AI 10054  
 © 2022 B + F Design Studio and Architectural Services L.L.C.  
 507 Columbia Boulevard, Suite 207  
 Lakewood, New Jersey 08701  
 P: 732-961-1002 E: INFO@BDESIGNNJ.COM

Zoning  
 JOB#: 21RN8083  
 DWN: MS  
 CHK: BF  
 DATE: 3-4-2022  
 DRAWING NO.

