

**NOTES:**  
 NO DEVELOPMENT, INCLUDING CLEARING AND LAND DISTURBANCE, IS PERMITTED IN WETLANDS OR WETLAND BUFFERS.  
 ALL TREE STUMPS AND OTHER TREE PARTS OR OTHER DEBRIS SHALL BE REMOVED FROM THE SITE AND DISPOSED OF IN ACCORDANCE WITH THE LAW. NO TREE STUMPS, PORTIONS OF A TREE TRUNK OR LIMBS SHALL BE BURIED ANYWHERE IN THE DEVELOPMENT.  
 THE DEVELOPER SHALL SELECTIVELY THIN OR REMOVE ALL DEAD OR DYING VEGETATION, EITHER STANDING OR FALLEN, AND SHALL REMOVE, INCLUDING GRUBBING OUT STUMPS, AND UNDESIRABLE TREES AND OTHER GROWTH.  
 NO TOPSOIL SHALL BE REMOVED FROM THE SITE OR USED AS SPOIL. ALL REGRADED AREAS AND ALL LAVIN AREAS SHALL BE COVERED BY FOUR INCHES MINIMUM THICKNESS OF TOPSOIL.  
 AT LEAST ONE TREE OF EACH VARIETY PLANTED SHOULD BE TAGGED WITH A DURABLE LABEL BEARING THE GENUS, SPECIES, VARIETY AND PLANT PATENT NUMBER (IF APPLICABLE) AS WELL AS CULTURAL REQUIREMENTS, INCLUDING WATERING AND FERTILIZATION.  
 ALL PLANT MATERIAL SHALL HAVE A GUARANTEE PERIOD OF 2 YEARS.  
 LANDSCAPING WITHIN BASIN AREAS SHALL BE MAINTAINED BY THE HOME OWNERS ASSOCIATION.


**PLANTING SCHEDULE**

KEY	BOTANICAL NAME	COMMON NAME	QUAN	SIZE	NOTES	PLANT TYPE
Lt	Liriodendron tulipifera	TULIP TREE	16	2'-2 1/2" CAL.	B&B, SINGLE-TRUNKED	DECIDUOUS SHADE TREE
Ar	Acer rubrum var. trilobum	TRIDENT RED MAPLE	19	2'-2 1/2" CAL.	B&B	DECIDUOUS SHADE TREE
As	Acer saccharum	SUGAR MAPLE	16	2'-2 1/2" CAL.	B&B	DECIDUOUS SHADE TREE
Ck	Chidrastris kentuckea	AMERICAN YELLOWWOOD	17	2'-2 1/2" CAL.	B&B	DECIDUOUS SHADE TREE
Cl	Chamaecyparis x Cupressocyparis Laylandii	LEYLAND CYPRESS	47	6" - 8"	B&B	EVERGREEN TREE

**OWNERSHIP OF DOCUMENTS**

THIS DOCUMENT AND THE IDEAS AND DESIGNS INCORPORATED HEREIN, AS AN INSTRUMENT OF PROFESSIONAL SERVICE, IS THE PROPERTY OF PROFESSIONAL DESIGN SERVICES, L.L.C., AND IS NOT TO BE USED IN WHOLE OR IN PART FOR ANY OTHER PROJECT WITHOUT THE WRITTEN AUTHORIZATION OF PROFESSIONAL DESIGN SERVICES, L.L.C.

NO.	DATE	REVISION PER	DESCRIPTION	BY
1	12/8/2021	REVISED PER JTZB OCPB AND OCSCD		BK

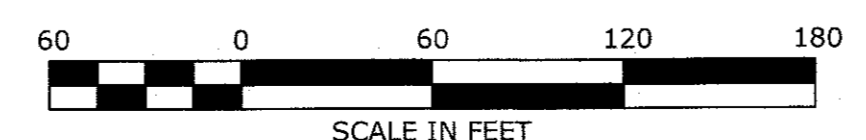

**PDS**  
**PROFESSIONAL DESIGN SERVICES, L.L.C.**  
 CONSULTING ENGINEERS, PLANNERS, ENVIRONMENTAL SCIENTISTS, CONSTRUCTION SERVICES  
 1245 AIRPORT ROAD, SUITE 1, LAKEWOOD, NEW JERSEY 08701  
 PHONE: 732.363.0060 FAX: 732.363.0073  
 ENGINEERING@PDSOVER.COM  
 NEW JERSEY STATE BOARD OF P.E. & L.S.  
 CERTIFICATE OF AUTHORIZATION NO. 246A28125400  
**GRAHAM J. MACFARLANE, P.E.**  
 PROFESSIONAL ENGINEER, NEW JERSEY L.C. #1010  
 PROFESSIONAL PLANNER, NEW JERSEY L.C. #1014

**PRELIMINARY & FINAL MAJOR SUBDIVISION**

**LANDSCAPING PLAN**  
 OF  
**BLOCK 3601 - LOTS 19, 33, 34, 35 & 40**  
 (TAX MAP SHEET 36)  
 TOWNSHIP OF JACKSON  
 OCEAN COUNTY  
 NEW JERSEY

SCALE:	1" = 60'	DATE:	1/28/2021	JOB NUMBER:	19027	SHEET	12
DRAWN BY:	BK	DESIGNED BY:	GJM	CHECKED BY:	GJM		25

BULK 12/09/21  
 H:\PROJECTS\19027 - 19027 LANDSCAPING PLAN >