



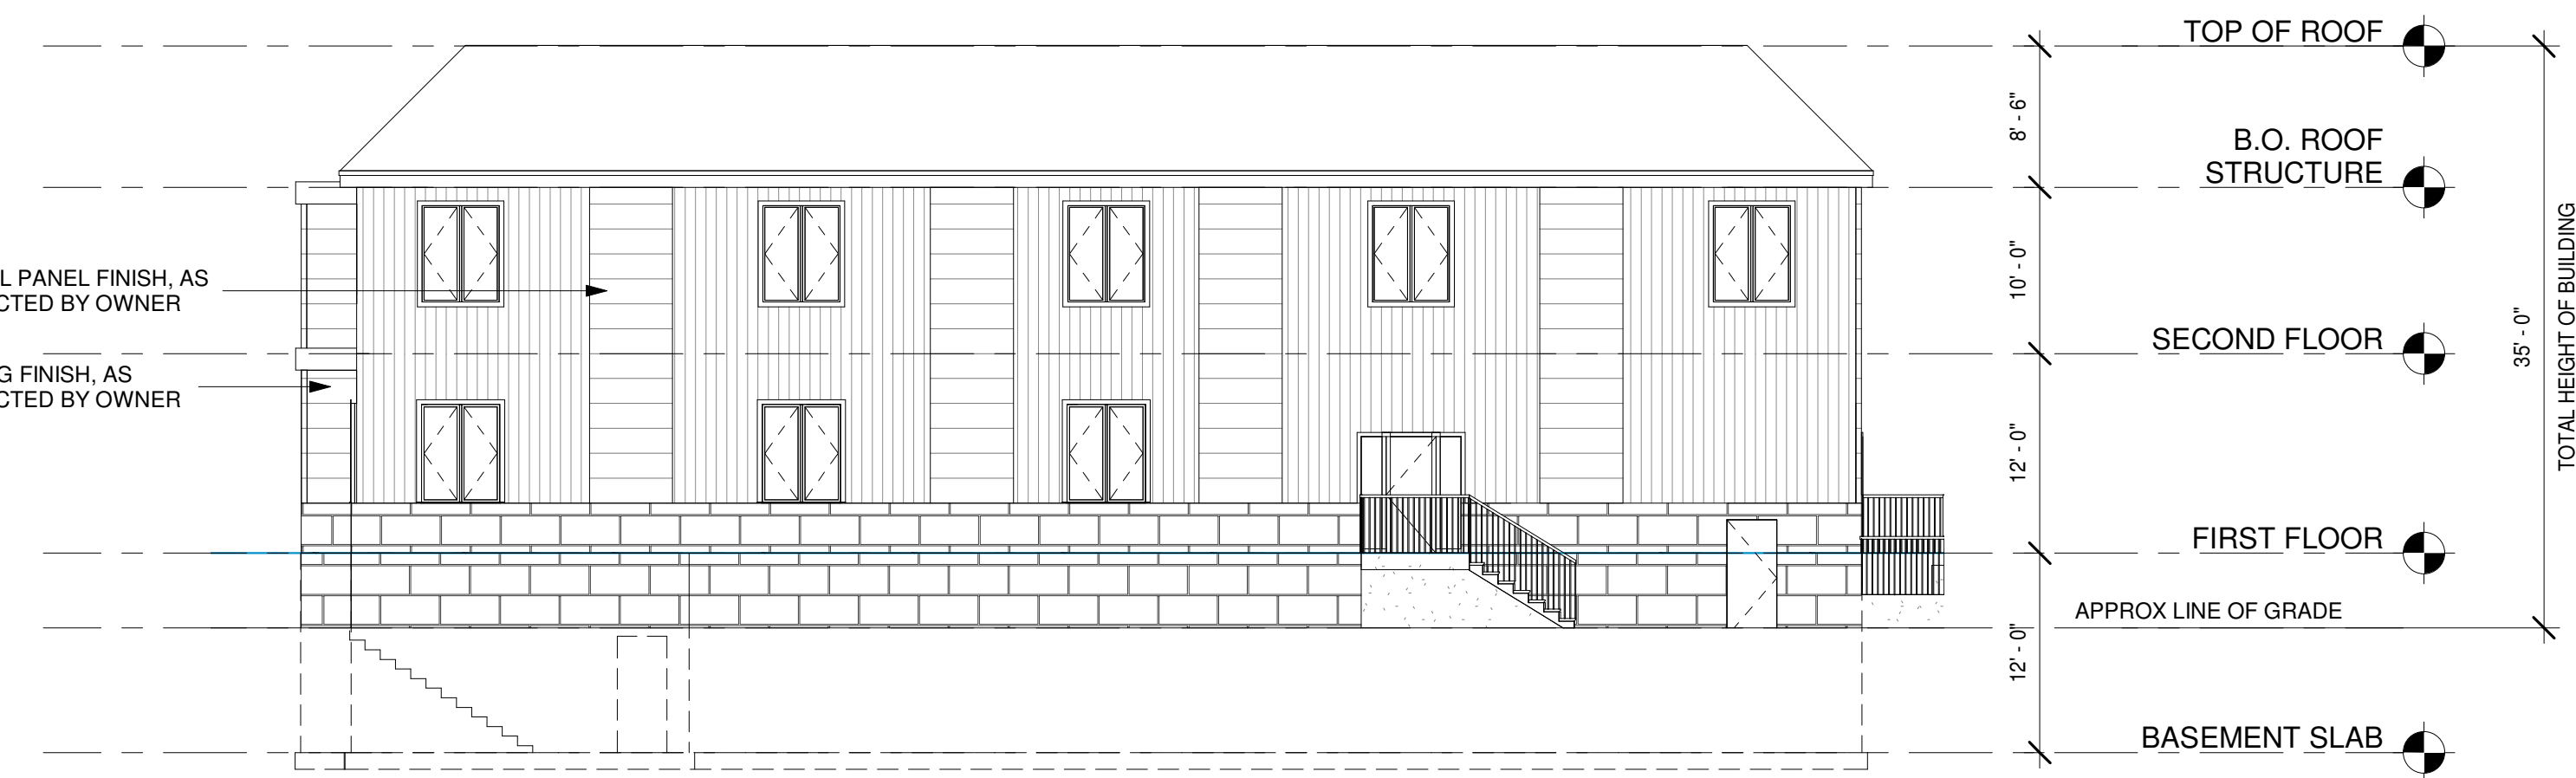


1 East Side Elevation
Scale: 1" = 10'-0"




3 West Side Elevation
Scale: 1" = 10'-0"

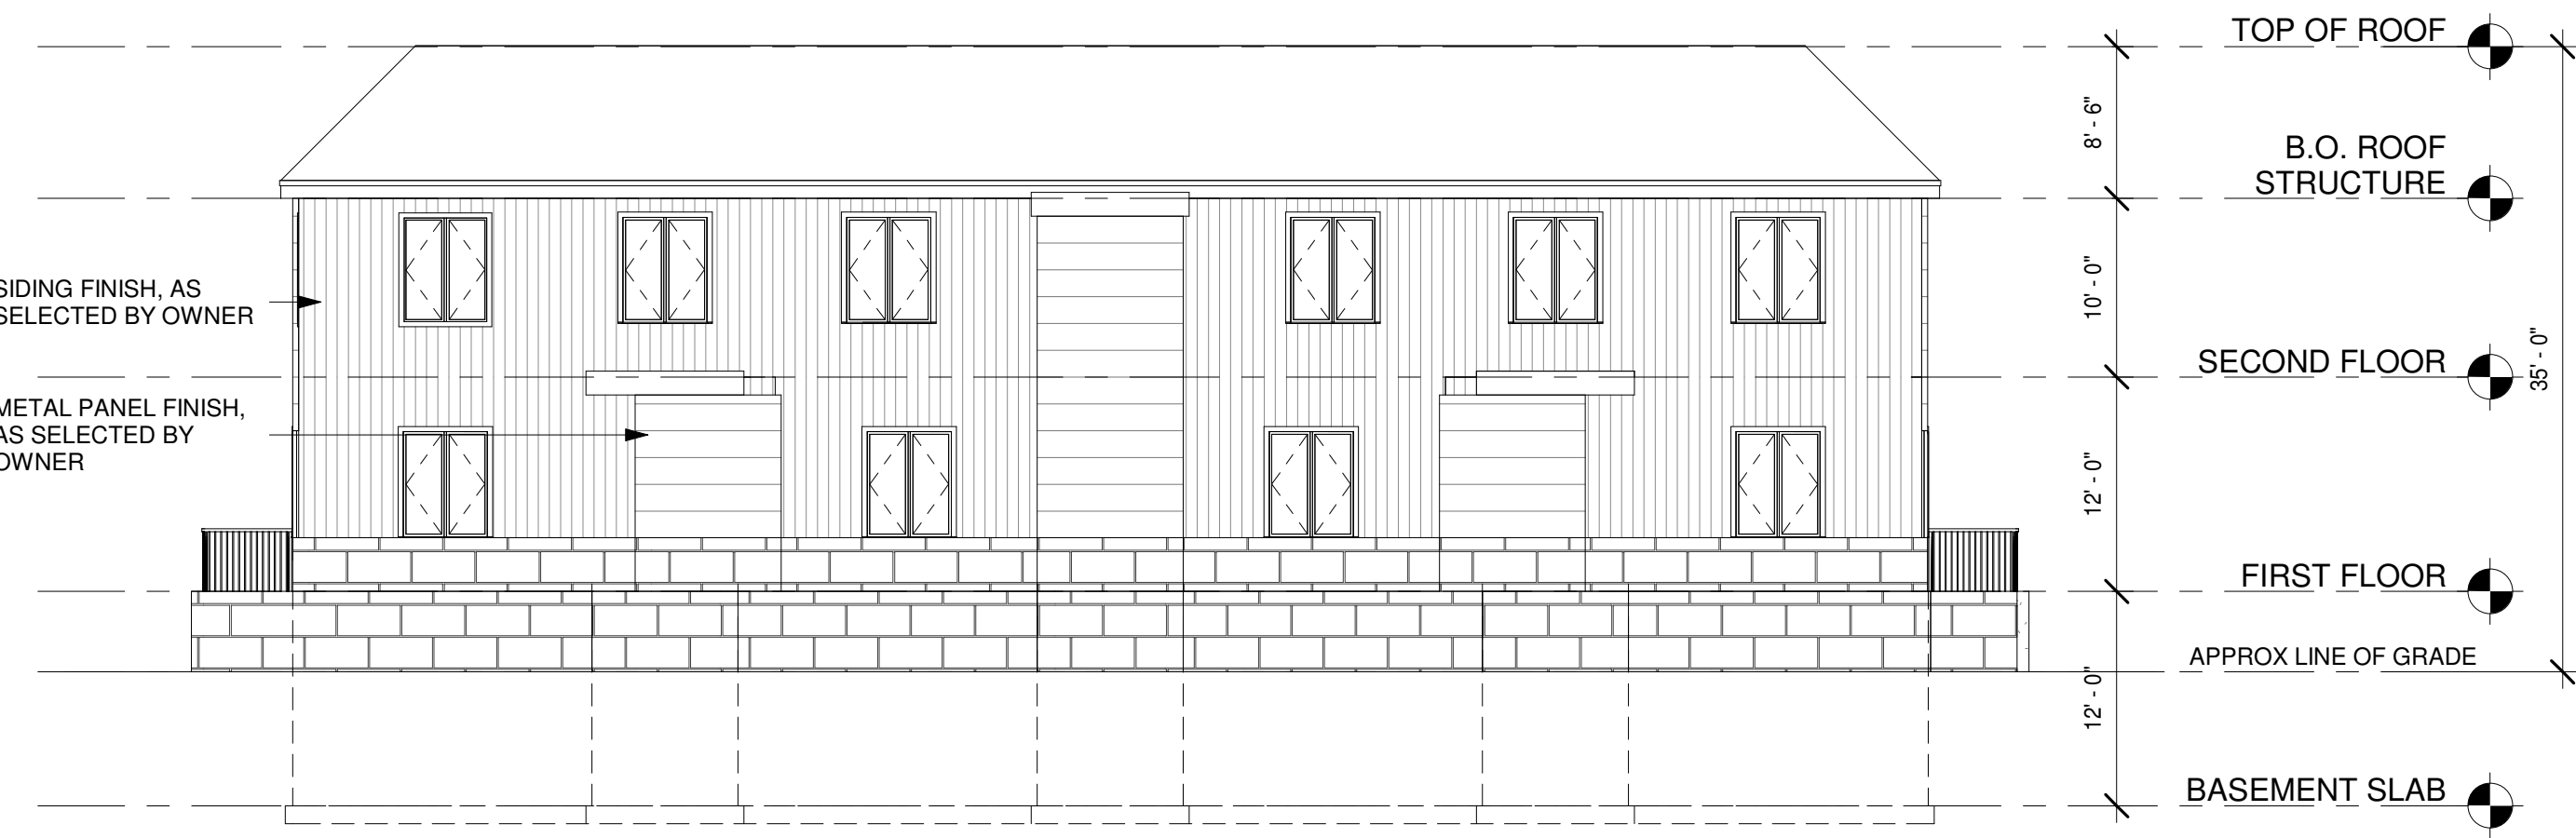

2 South Side Elevation
Scale: 1" = 10'-0"

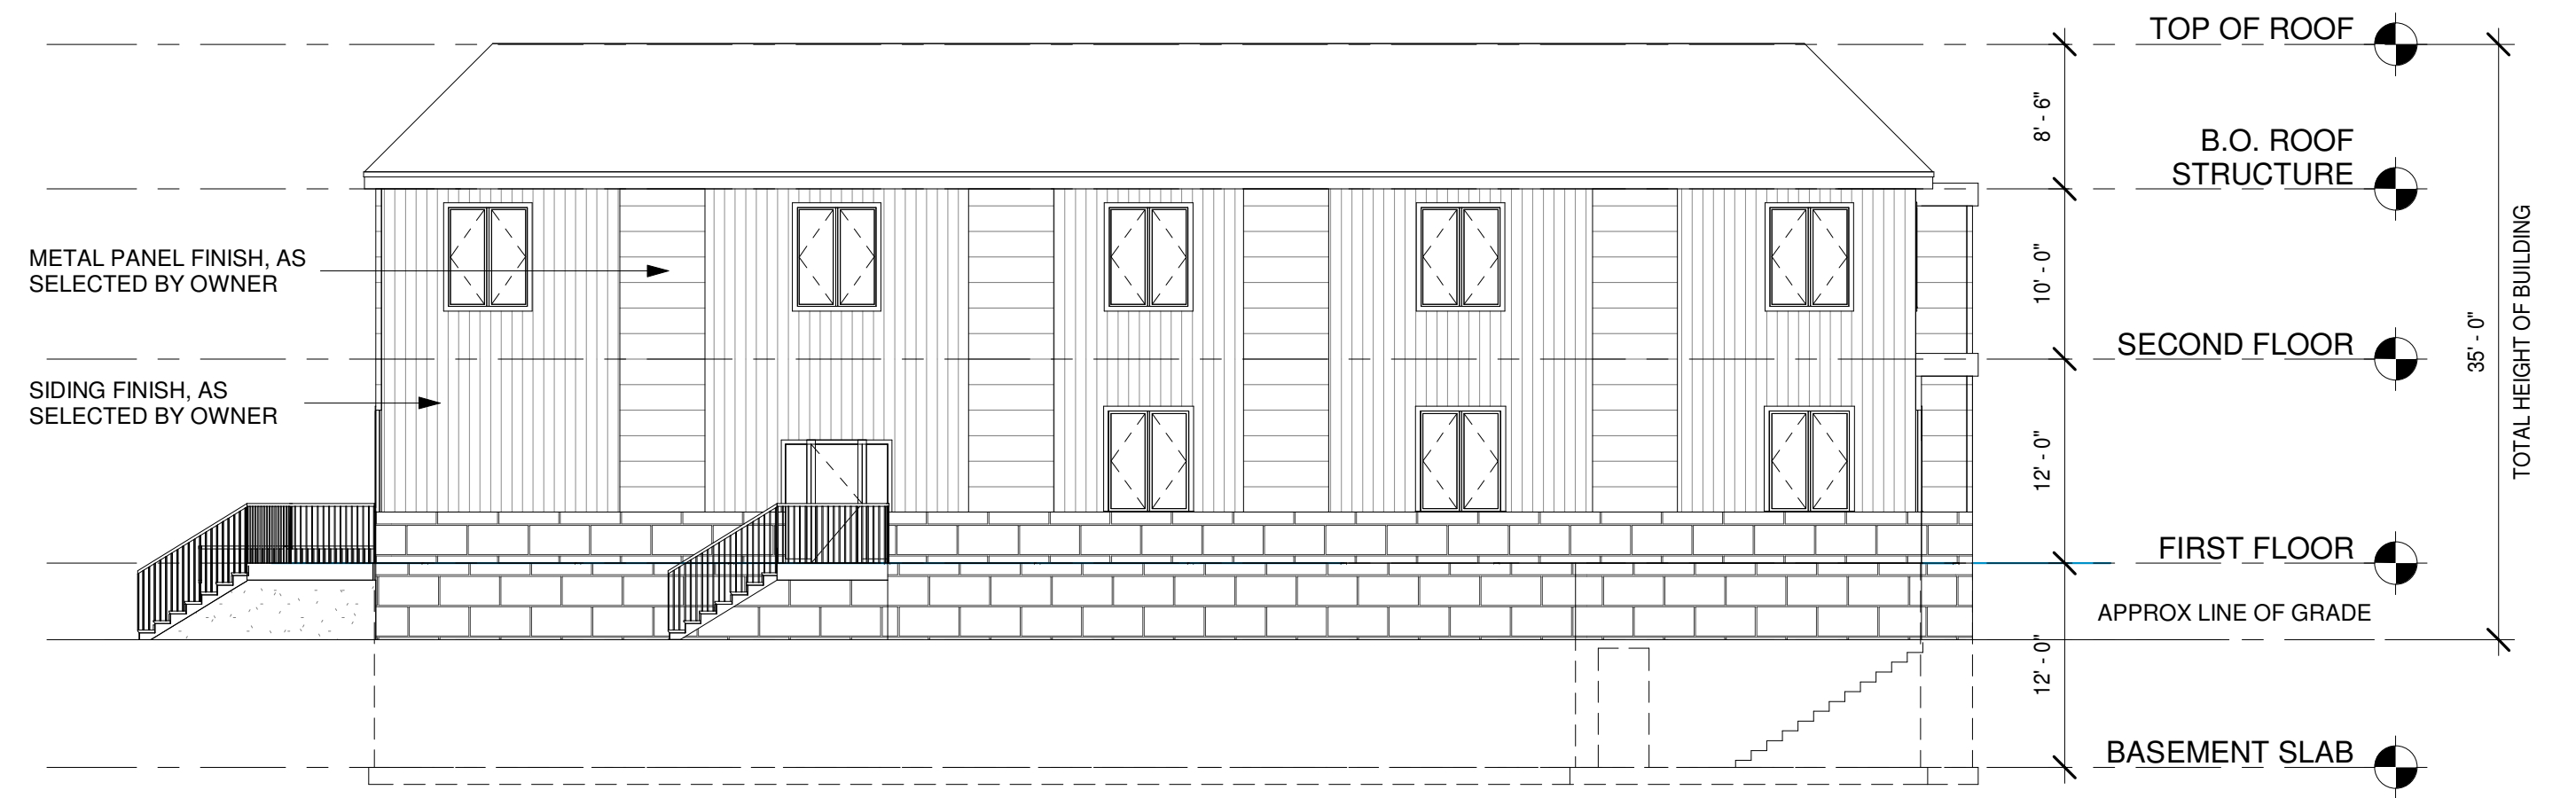

4 North Side Elevation
Scale: 1" = 10'-0"

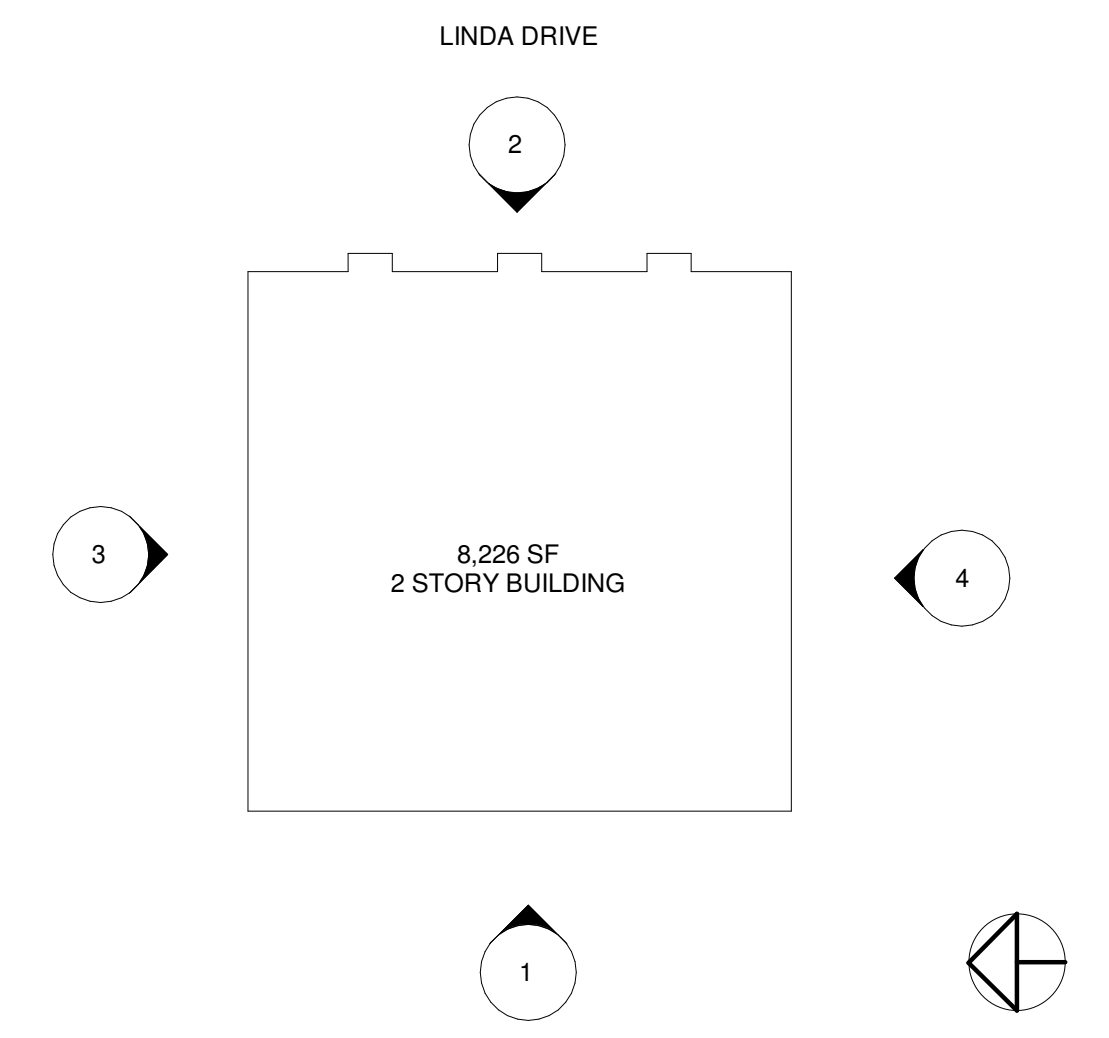

ELEVATION KEY PLAN
Scale: 1/32" = 1'-0"

FOR ZONING PERMIT ONLY, NOT FOR CONSTRUCTION

PROPOSED COMMERCIAL BUILDING FOR:
SWANBORNE SHUL

LOT: 3.8 BLOCK: 20701

Jackson, NJ
Ocean County

REVISION LEGEND

No	Date	Description

Lawrence S. Schreiber AI 10054
© 2022 B + F Design Studio and Architectural Services L.L.C.
NJ Certificate of Architecture No. AC 1012849

ELEVATION

JOB #:	22CN8762
DWN:	MF
CHK:	BF
DATE:	05.09.2022
DRAWING NO.	

Z-2

B+F DESIGN
STUDIO & ARCHITECTURAL SERVICES
317 MONMOUTH AVENUE, SUITE 207
LAKEWOOD, NEW JERSEY 08701
P: 732-961-1202 E: INFO@BFDDESIGNNJ.COM

